
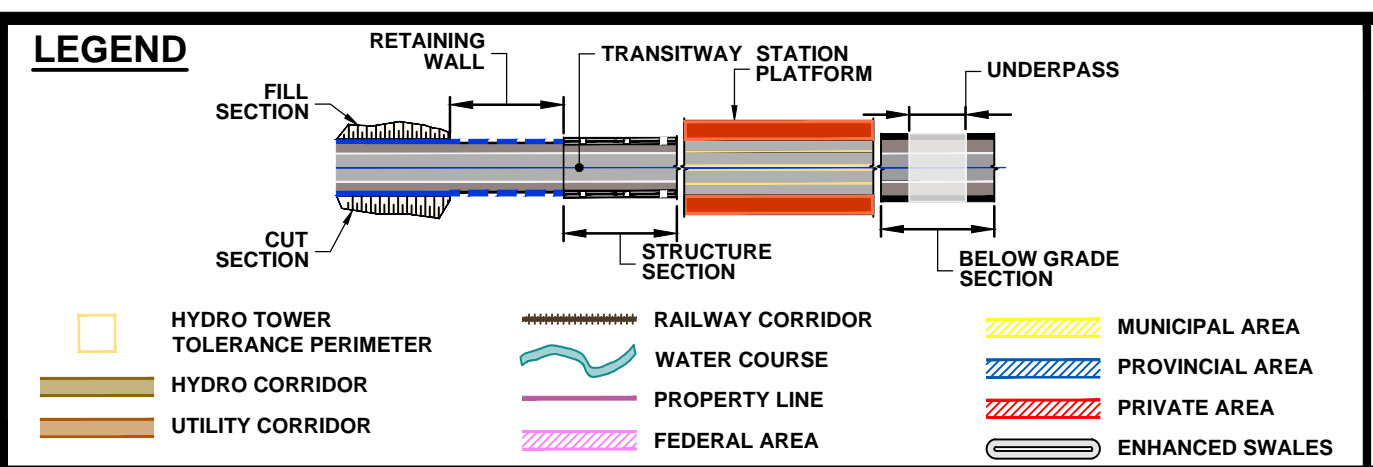
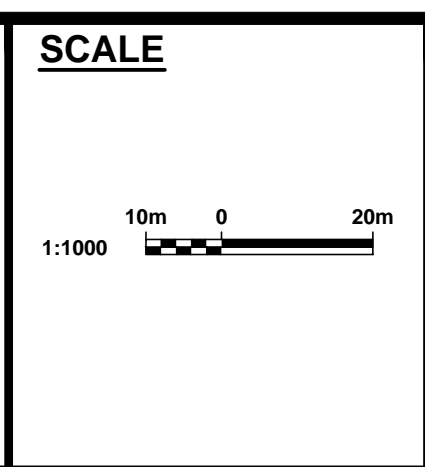


MATCHLINE STA 42+260.00
SEE SHEET No 50

AREA ~ 0.39 ac
249380096
DERRY BRITANNIA
DEVELOPMENTS
LIMITED

DRAWING NAME: J:\TOR\16294 ON-MTO 407 TRANSITWAY WC TO BRANTTIS General\03 - Drawings\8 - Property\Plates\407 TW4-Plate 46.dwg
CREATED: Jul 27, 2020 11:18am

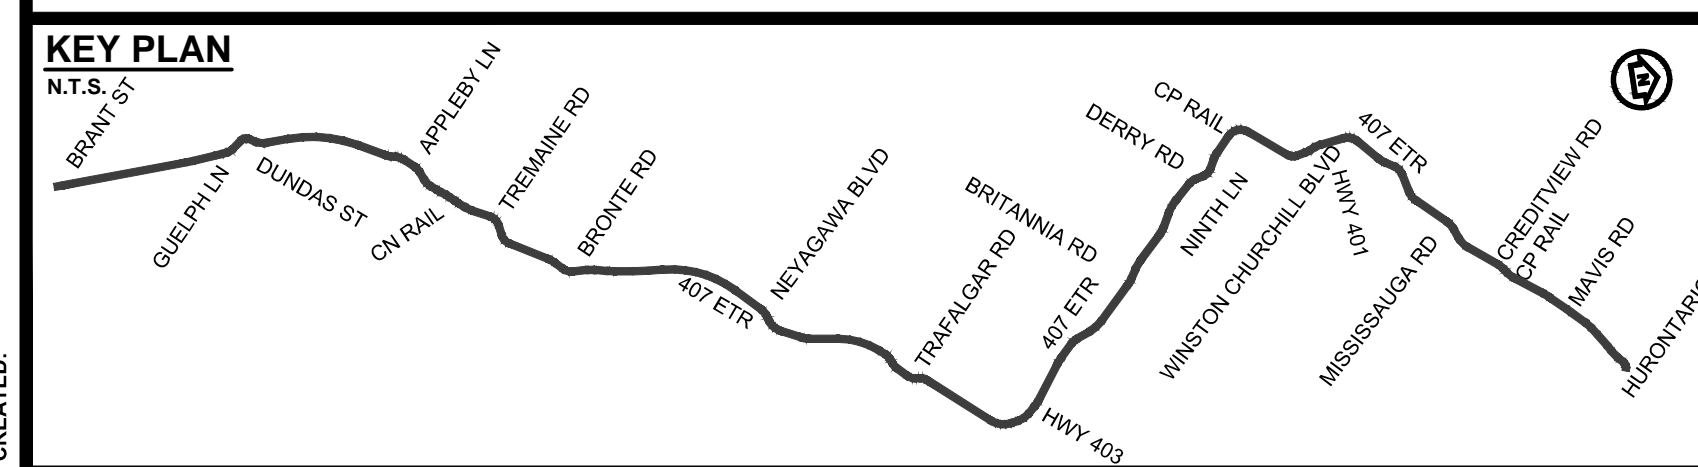

407 TRANSITWAY
WEST OF BRANT STREET TO WEST OF HURONTARIO STREET
G.W.P. 16-20003, CA 2016-E-0038
PROPERTY PLAN
STA. 41+680 TO STA. 42+260

PLATE
49
DATE
11/20/2019