


Appendix O: Property Plates

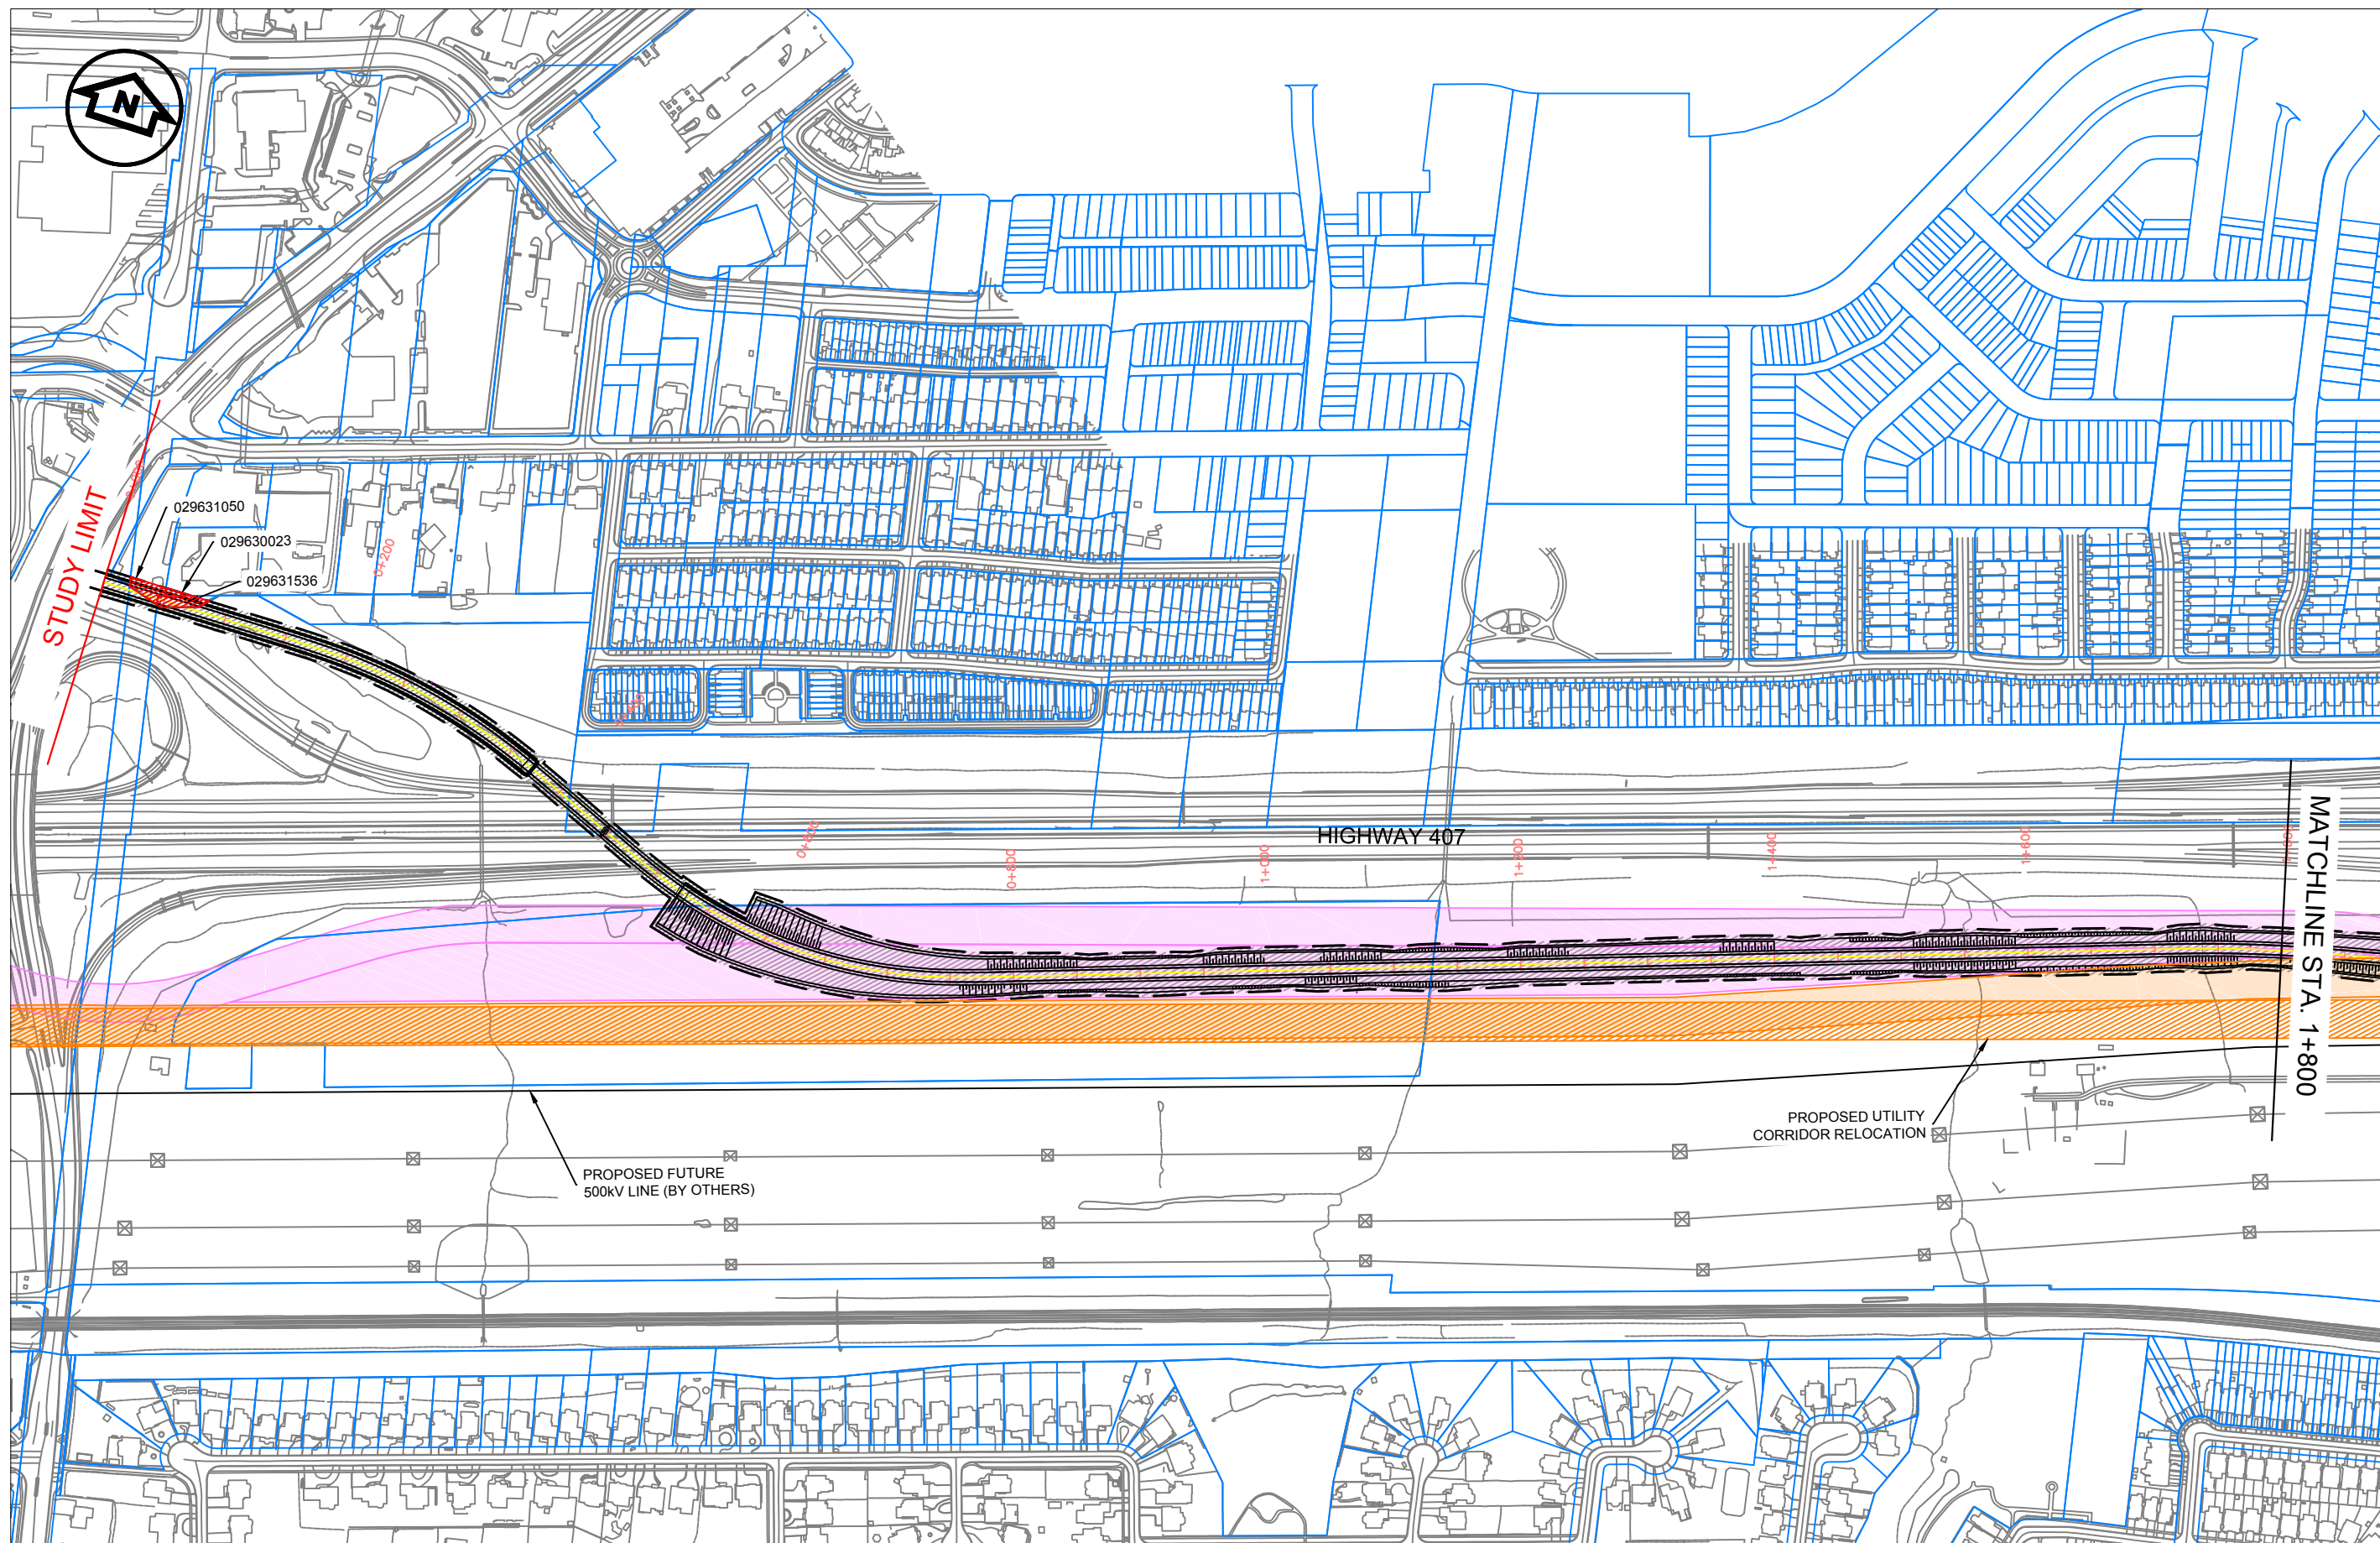

407 TRANSITWAY - KENNEDY ROAD TO BROCK ROAD

MINISTRY OF TRANSPORTATION - CENTRAL REGION



DRAWING NAME: \\xcca\2501\Projects\ORA\T14022 - 407 Transitway, Phase 2\TT\3 General\02 - Drawings\01 - CAD\06 - Plates\Property Plates_Final.dwg
 CREATED: Dec 20, 2016 - 5:47pm
 MODIFIED:



SCALE
1:5000


LEGEND

| | | | | | |
|------------------------------|-----|--|--|--|--|
| TRANSITWAY ROW | --- | PROTECTED AREA - SURVEY | | PROTECTED AREA (PROPERTY PROTECTION STUDY) | |
| EXISTING PROPERTY BOUNDARIES | --- | PROTECTED AREA (CORRIDOR PROTECTION STUDY) | | PROVINCIAL PROPERTY | |
| UTILITY CORRIDOR | | MTO 60m PROTECTED AREA (1997 EAR) | | PRIVATE PROPERTY | |

407 TRANSITWAY
 EAST OF KENNEDY ROAD TO EAST OF BROCK ROAD
 G.W.P. 132-00-03 CA 2013-E-0027
 STA 0+000 - STA 1+800

DRAWING SET
PROPERTY
PLATES

PLATE
01
 DATE
 2016/12/20

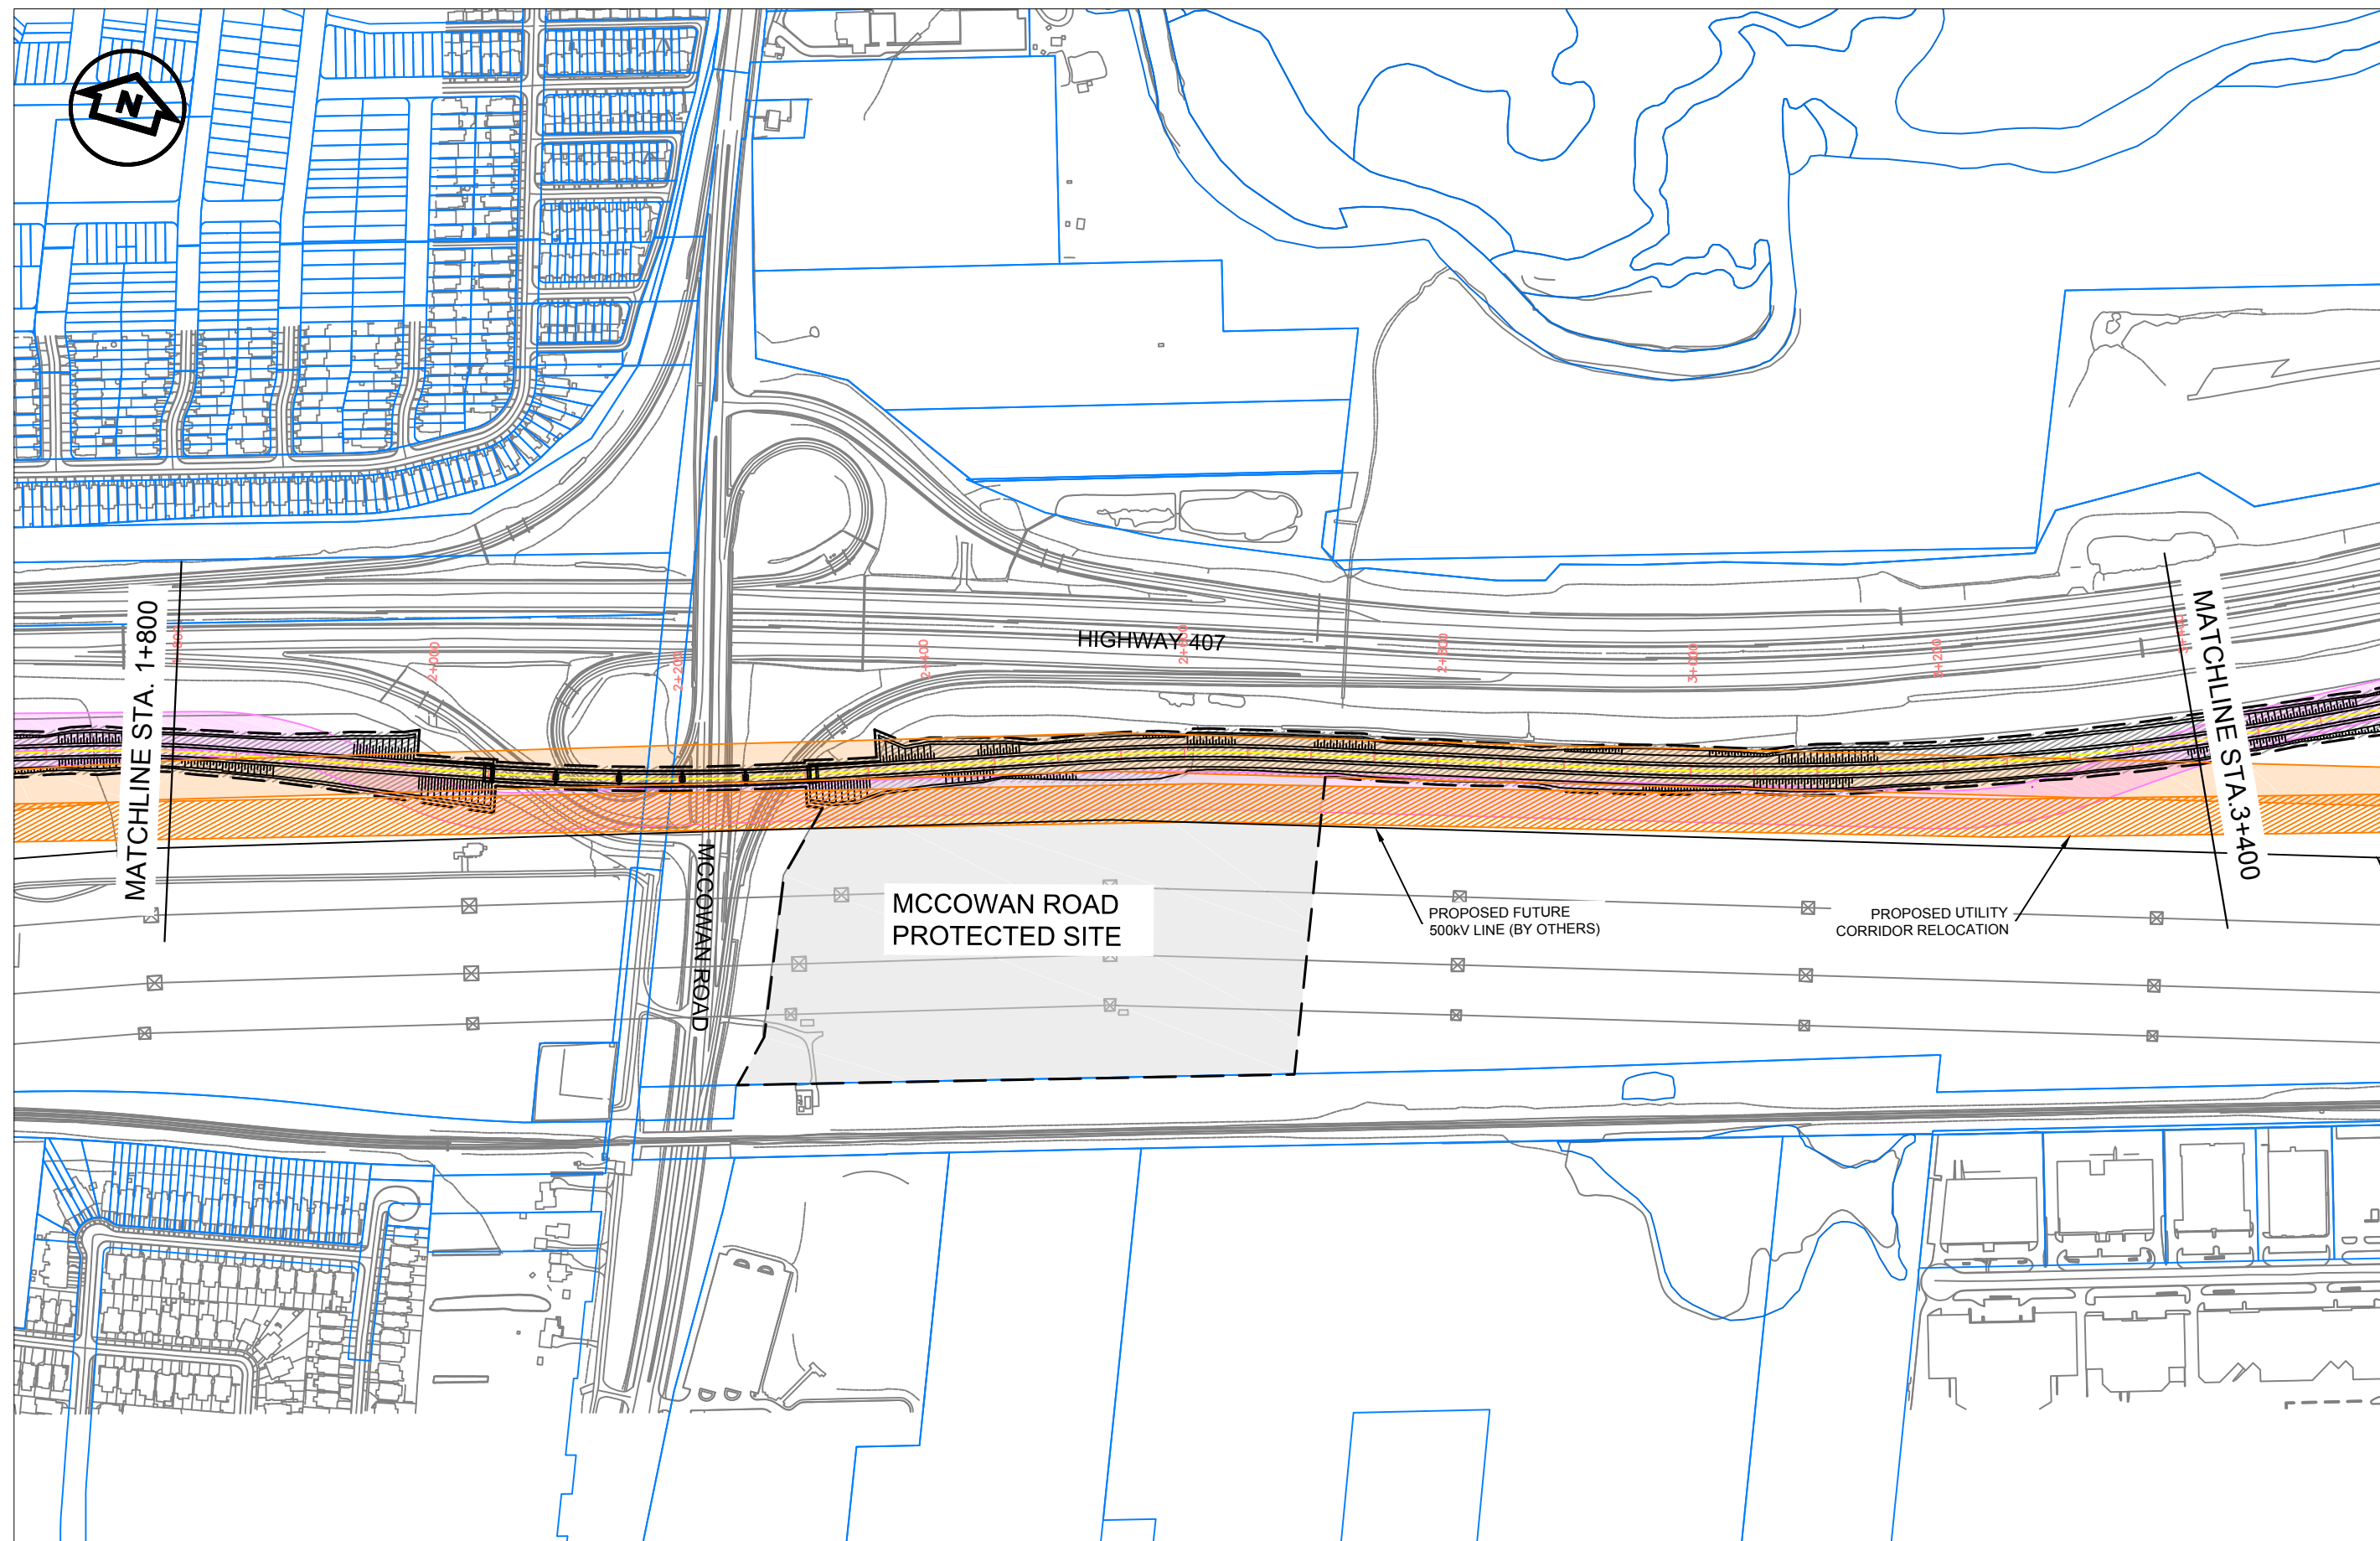

DRAWING NAME: \\XCCANS2FS01\Projects\DR\T14022 - 407 Transitway, Phase 2\T1\3 General\02 - Drawings\01 - CAD\06 - Plates\Property Plates_Final.dwg
 CREATED: Dec 20, 2016 - 5:50pm
 MODIFIED:




SCALE
1:5000

| LEGEND | |
|--|---------|
| TRANSITWAY ROW | --- --- |
| EXISTING PROPERTY BOUNDARIES | — — — — |
| UTILITY CORRIDOR | ▬ ▬ ▬ ▬ |
| PROTECTED AREA - SURVEY | ▨ ▨ ▨ ▨ |
| PROTECTED AREA (CORRIDOR PROTECTION STUDY) | ▧ ▧ ▧ ▧ |
| MTO 60m PROTECTED AREA (1997 EAR) | ▩ ▩ ▩ ▩ |
| PROTECTED AREA (PROPERTY PROTECTION STUDY) | ▪ ▪ ▪ ▪ |
| PROVINCIAL PROPERTY | ▫ ▫ ▫ ▫ |
| PRIVATE PROPERTY | ▬ ▬ ▬ ▬ |
| | ▭ ▭ ▭ ▭ |
| | ▮ ▮ ▮ ▮ |

407 TRANSITWAY
EAST OF KENNEDY ROAD TO EAST OF BROCK ROAD
 G.W.P. 132-00-03 CA 2013-E-0027
 STA 1+800 - STA 3+400

DRAWING SET
PROPERTY
PLATES

PLATE
02
DATE
2016/12/20

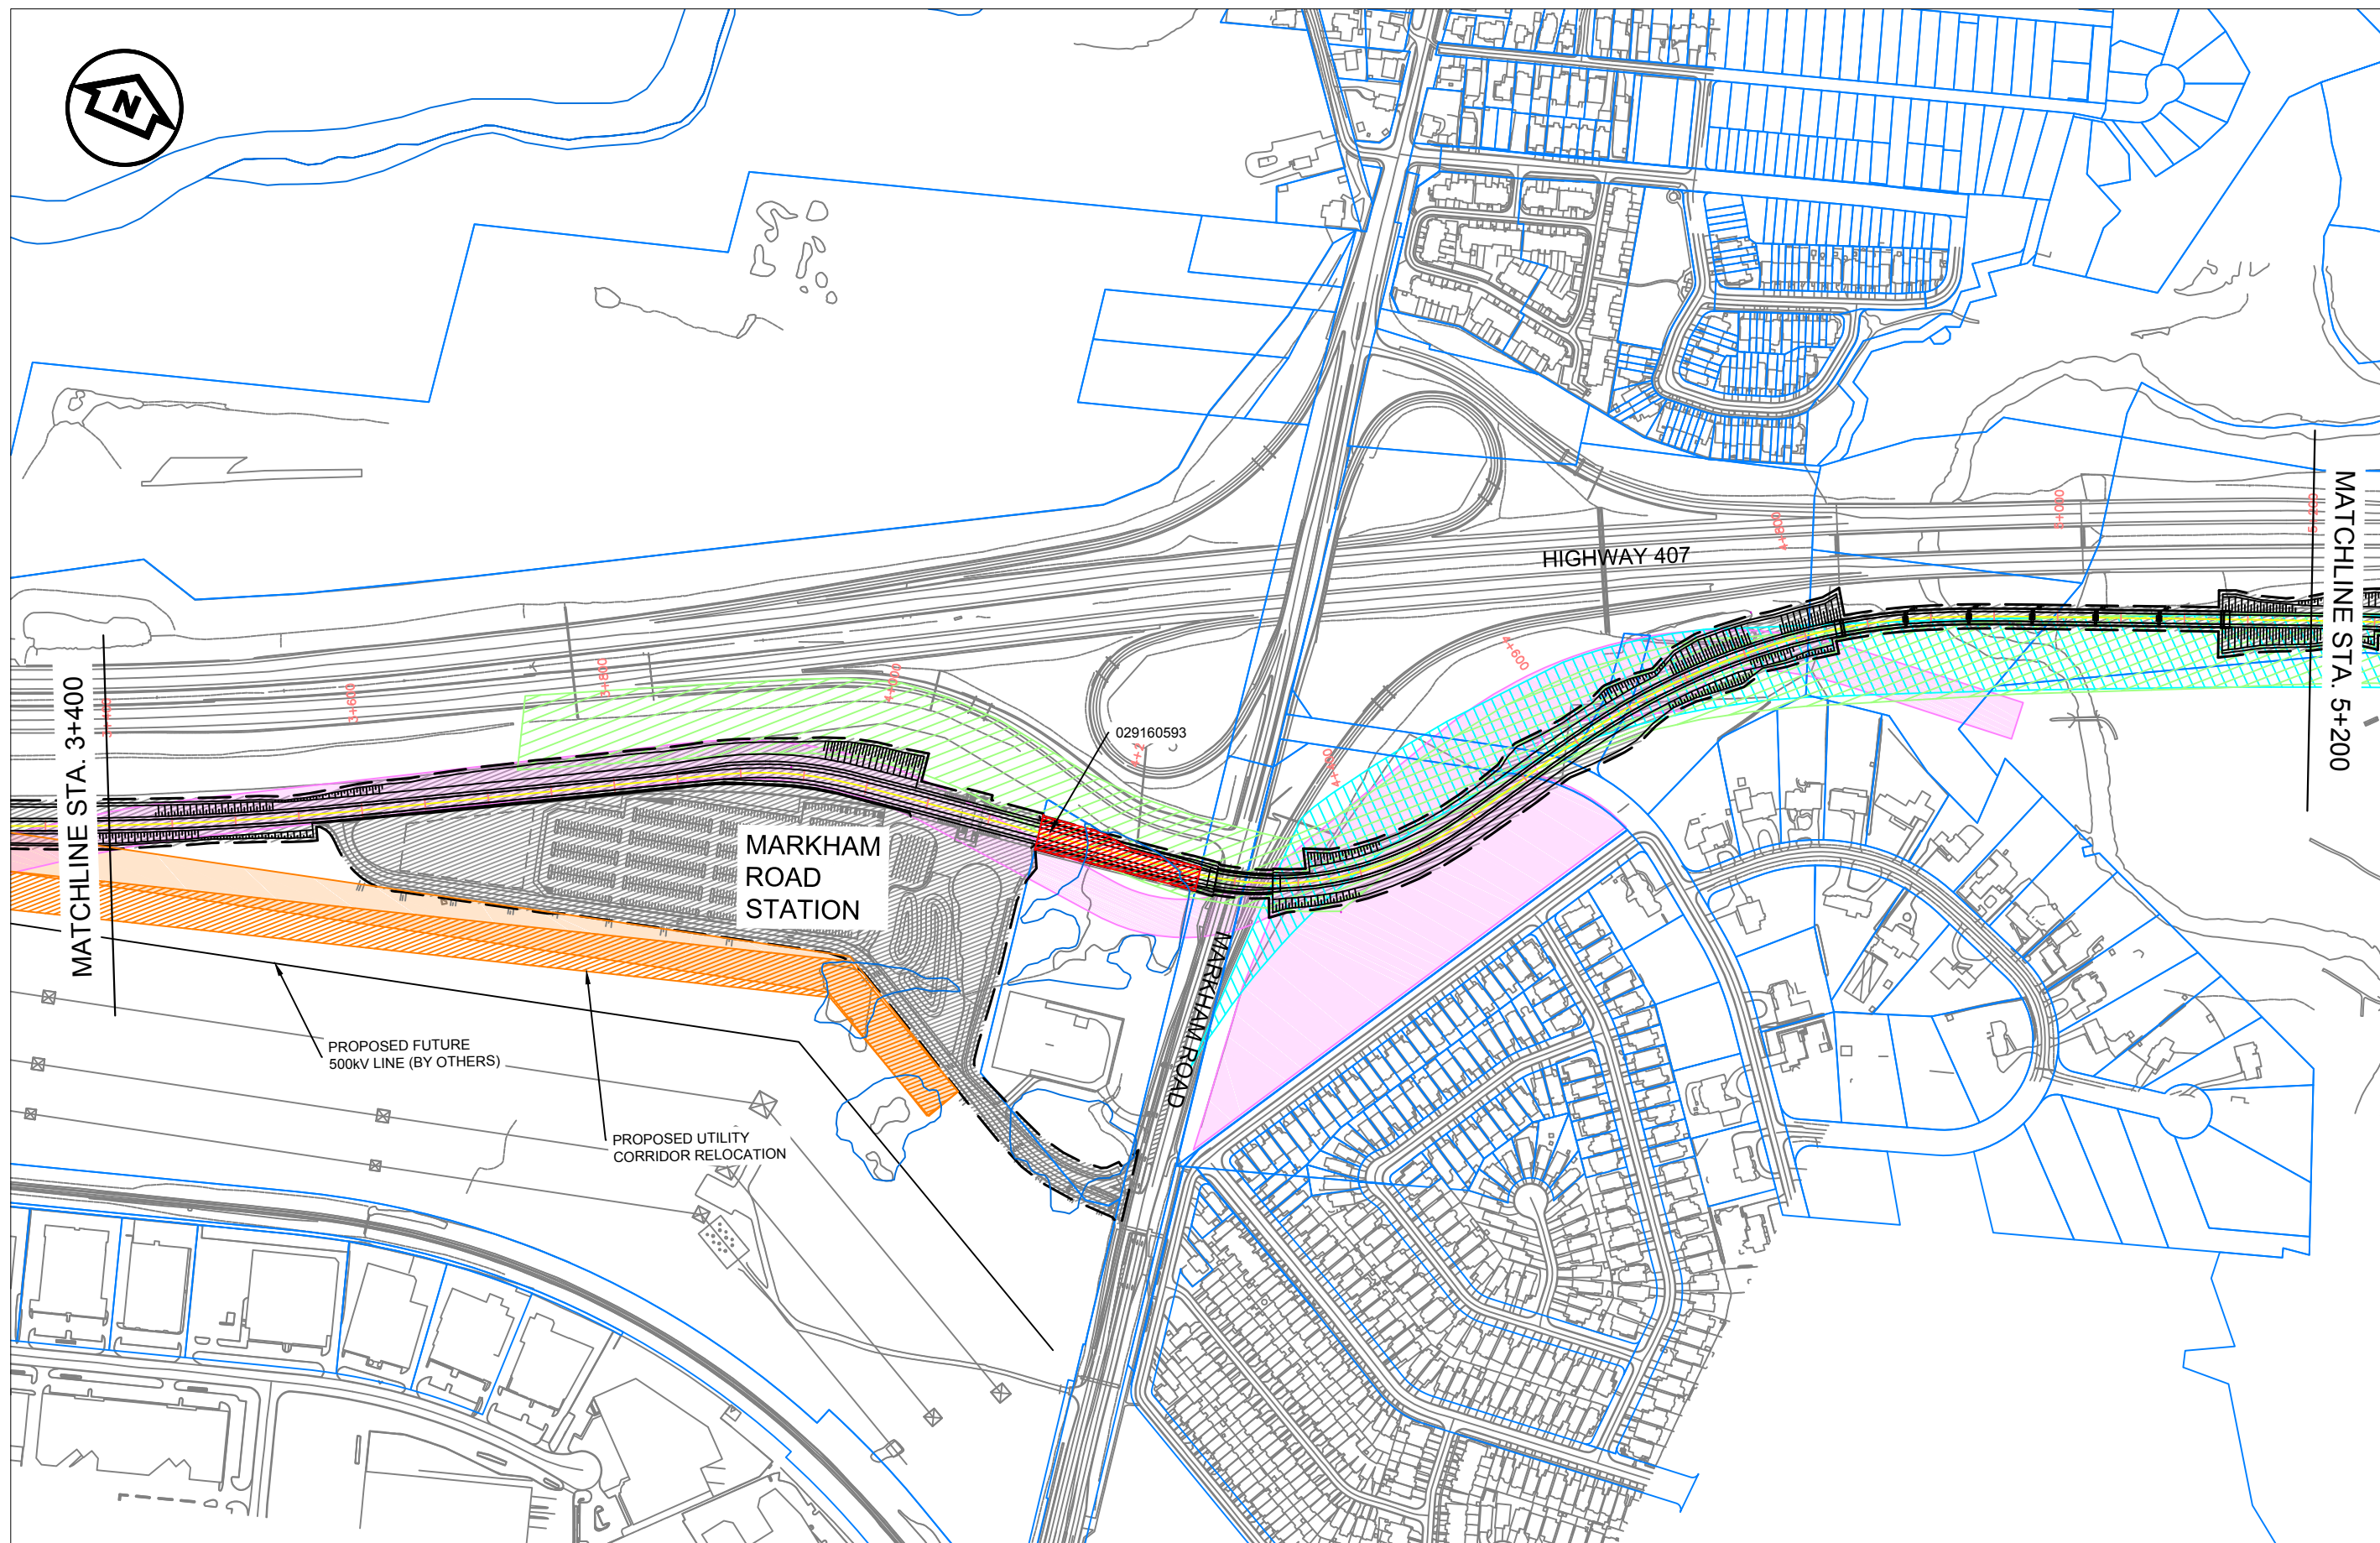

DRAWING NAME: \\XCCANS2FS01\Projects\DR\T14022 - 407 Transitway, Phase 2\TT\General\02 - Drawings\01 - CAD\06 - Plates\Property Plates_Final.dwg
CREATED: Dec 20, 2016 - 5:53pm
MODIFIED:



SCALE
1:5000


LEGEND

| | | | | | |
|------------------------------|-----|--|--|--|--|
| TRANSITWAY ROW | --- | PROTECTED AREA - SURVEY | | PROTECTED AREA (PROPERTY PROTECTION STUDY) | |
| EXISTING PROPERTY BOUNDARIES | — | PROTECTED AREA (CORRIDOR PROTECTION STUDY) | | PROVINCIAL PROPERTY | |
| UTILITY CORRIDOR | — | MTO 60m PROTECTED AREA (1997 EAR) | | PRIVATE PROPERTY | |

407 TRANSITWAY
EAST OF KENNEDY ROAD TO EAST OF BROCK ROAD
G.W.P. 132-00-03 CA 2013-E-0027
STA 3+400 - STA 5+200

DRAWING SET
PROPERTY
PLATES

PLATE
03
DATE
2016/12/20

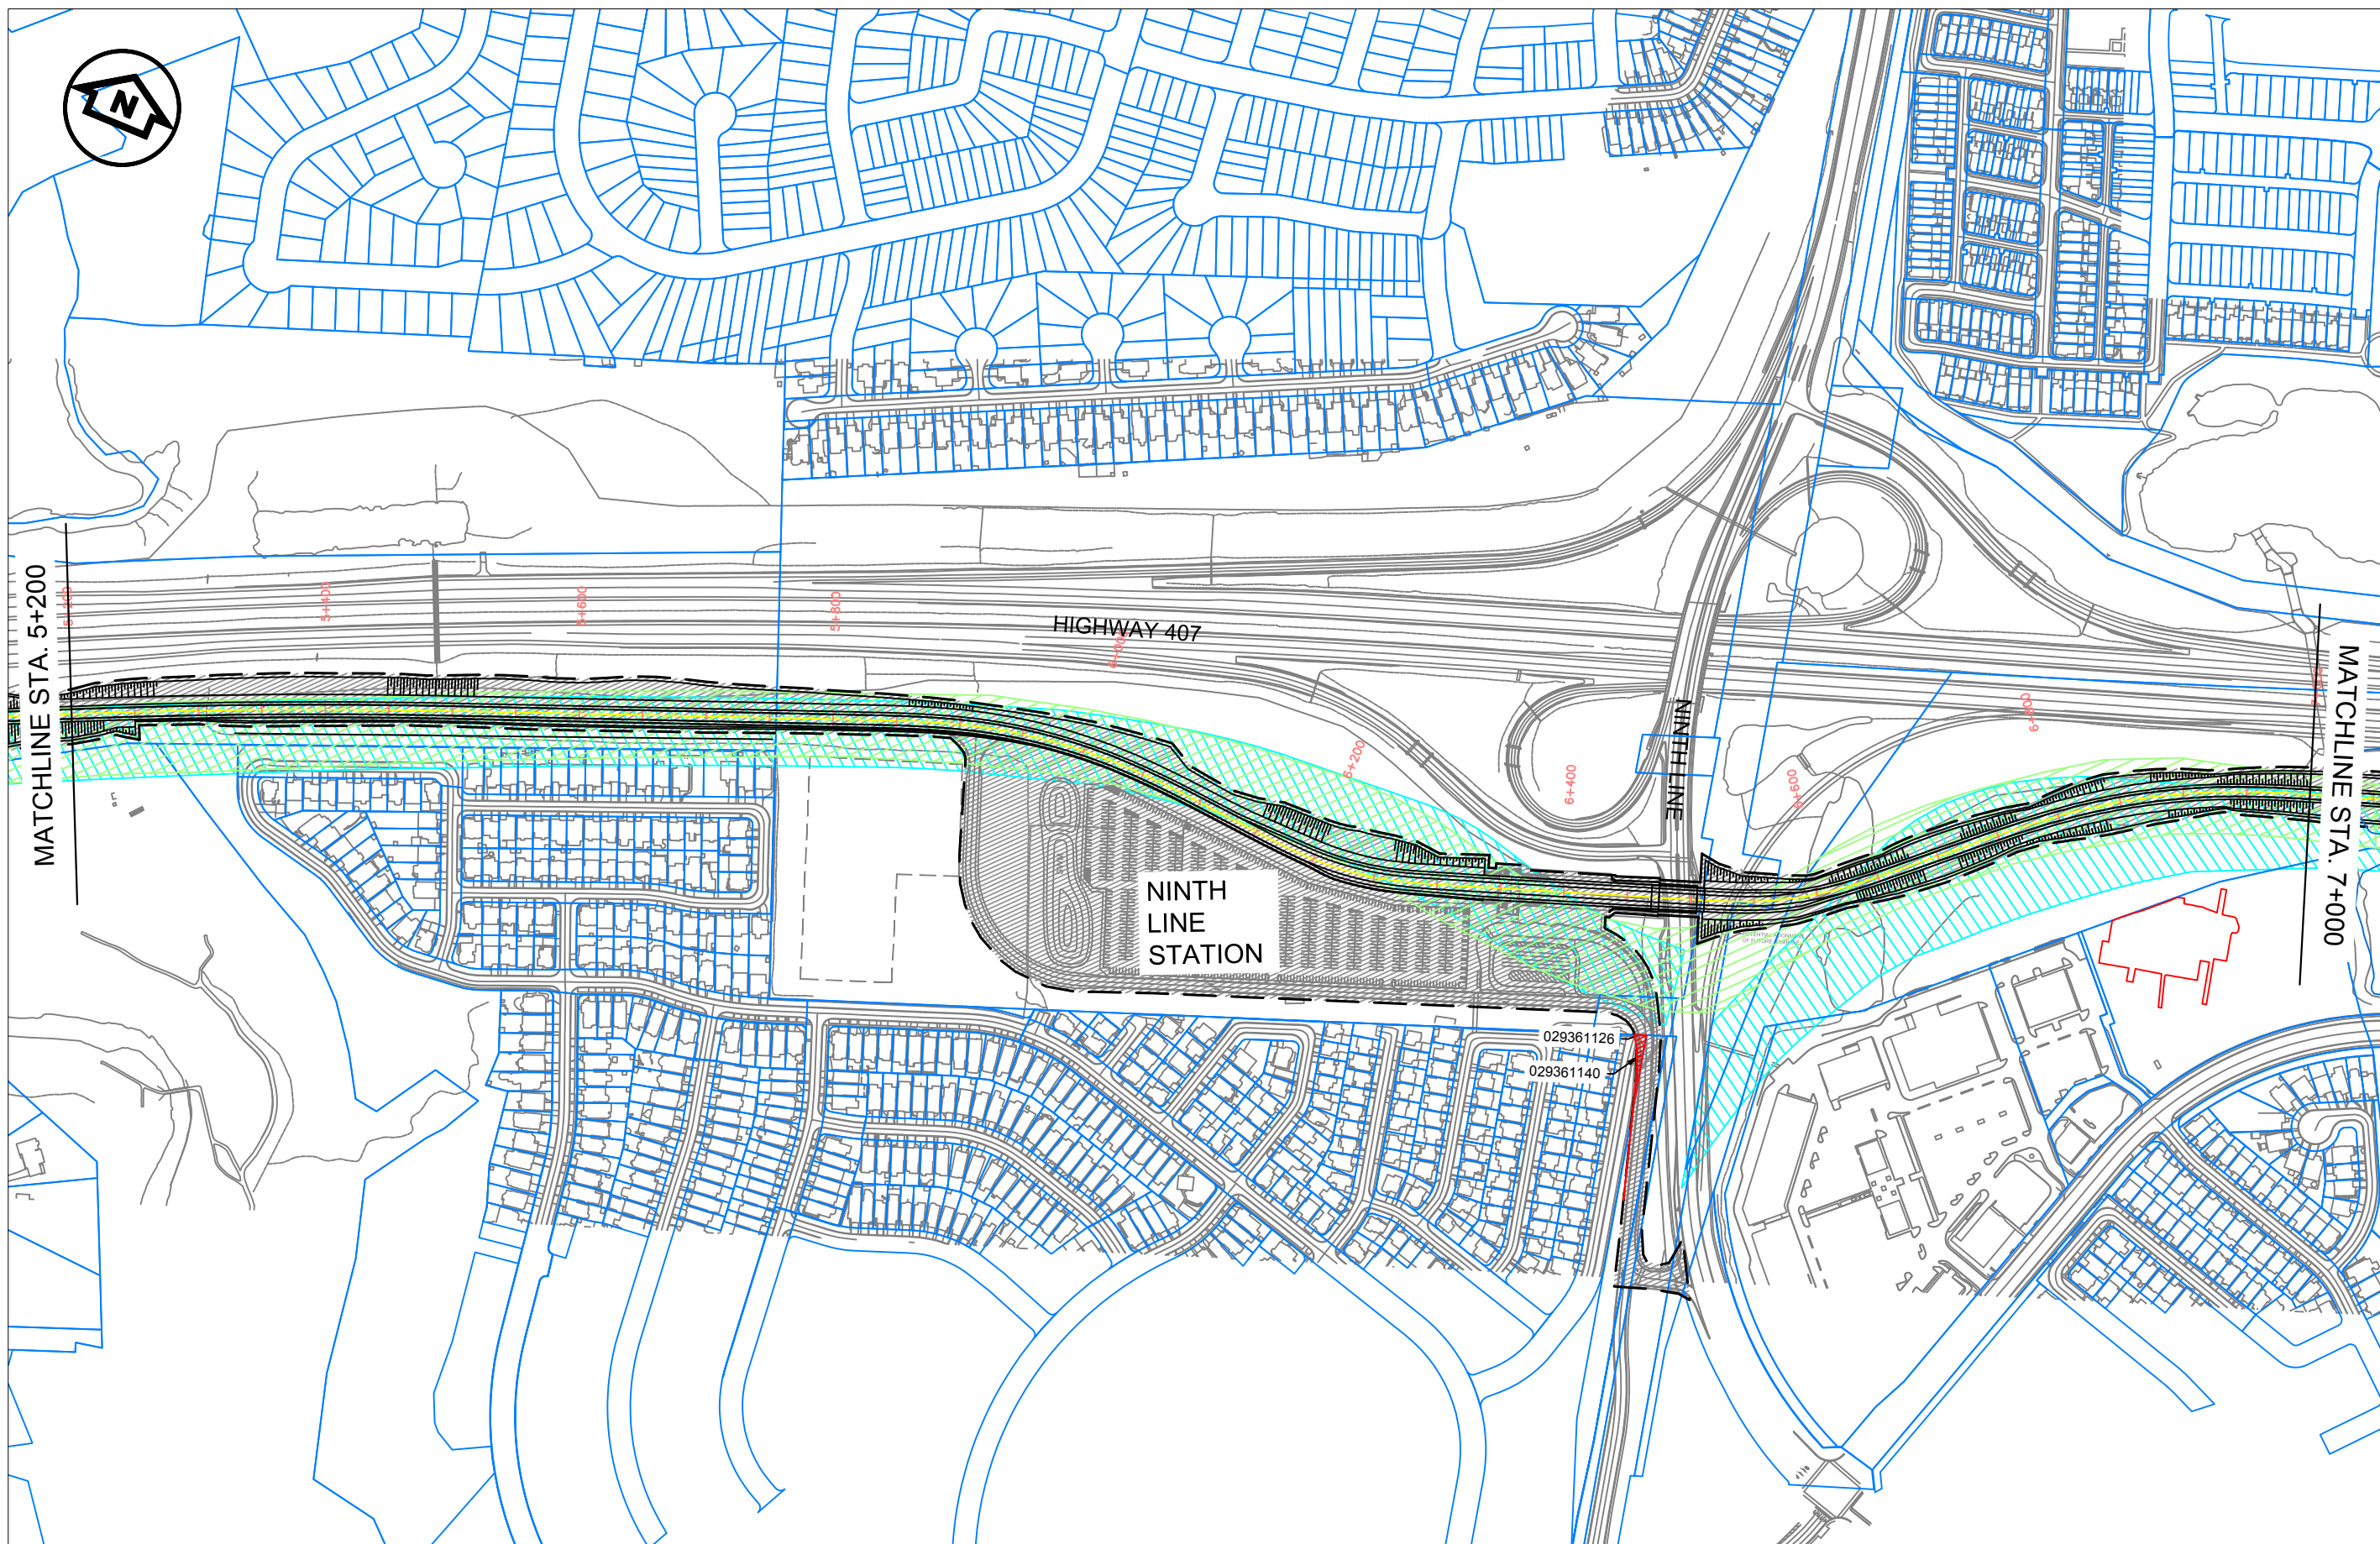

DRAWING NAME: \\XCCANS2FS01\Projects\DR\T4022 - 407 Transitway, Phase 2\T\3 General\02 - Drawings\01 - CAD\06 - Plates\Property Plates_Final.dwg
 CREATED: Dec 20, 2016 - 5:56pm
 MODIFIED:



SCALE
1:5000


LEGEND

| | | | | | |
|------------------------------|-----|--|--|--|--|
| TRANSITWAY ROW | --- | PROTECTED AREA - SURVEY | | PROTECTED AREA (PROPERTY PROTECTION STUDY) | |
| EXISTING PROPERTY BOUNDARIES | — | PROTECTED AREA (CORRIDOR PROTECTION STUDY) | | PROVINCIAL PROPERTY | |
| UTILITY CORRIDOR | — | MTO 60m PROTECTED AREA (1997 EAR) | | PRIVATE PROPERTY | |

407 TRANSITWAY
EAST OF KENNEDY ROAD TO EAST OF BROCK ROAD
 G.W.P. 132-00-03 CA 2013-E-0027
 STA 5+200 - STA 7+000

DRAWING SET
PROPERTY
PLATES

PLATE
04
 DATE
 2016/12/20

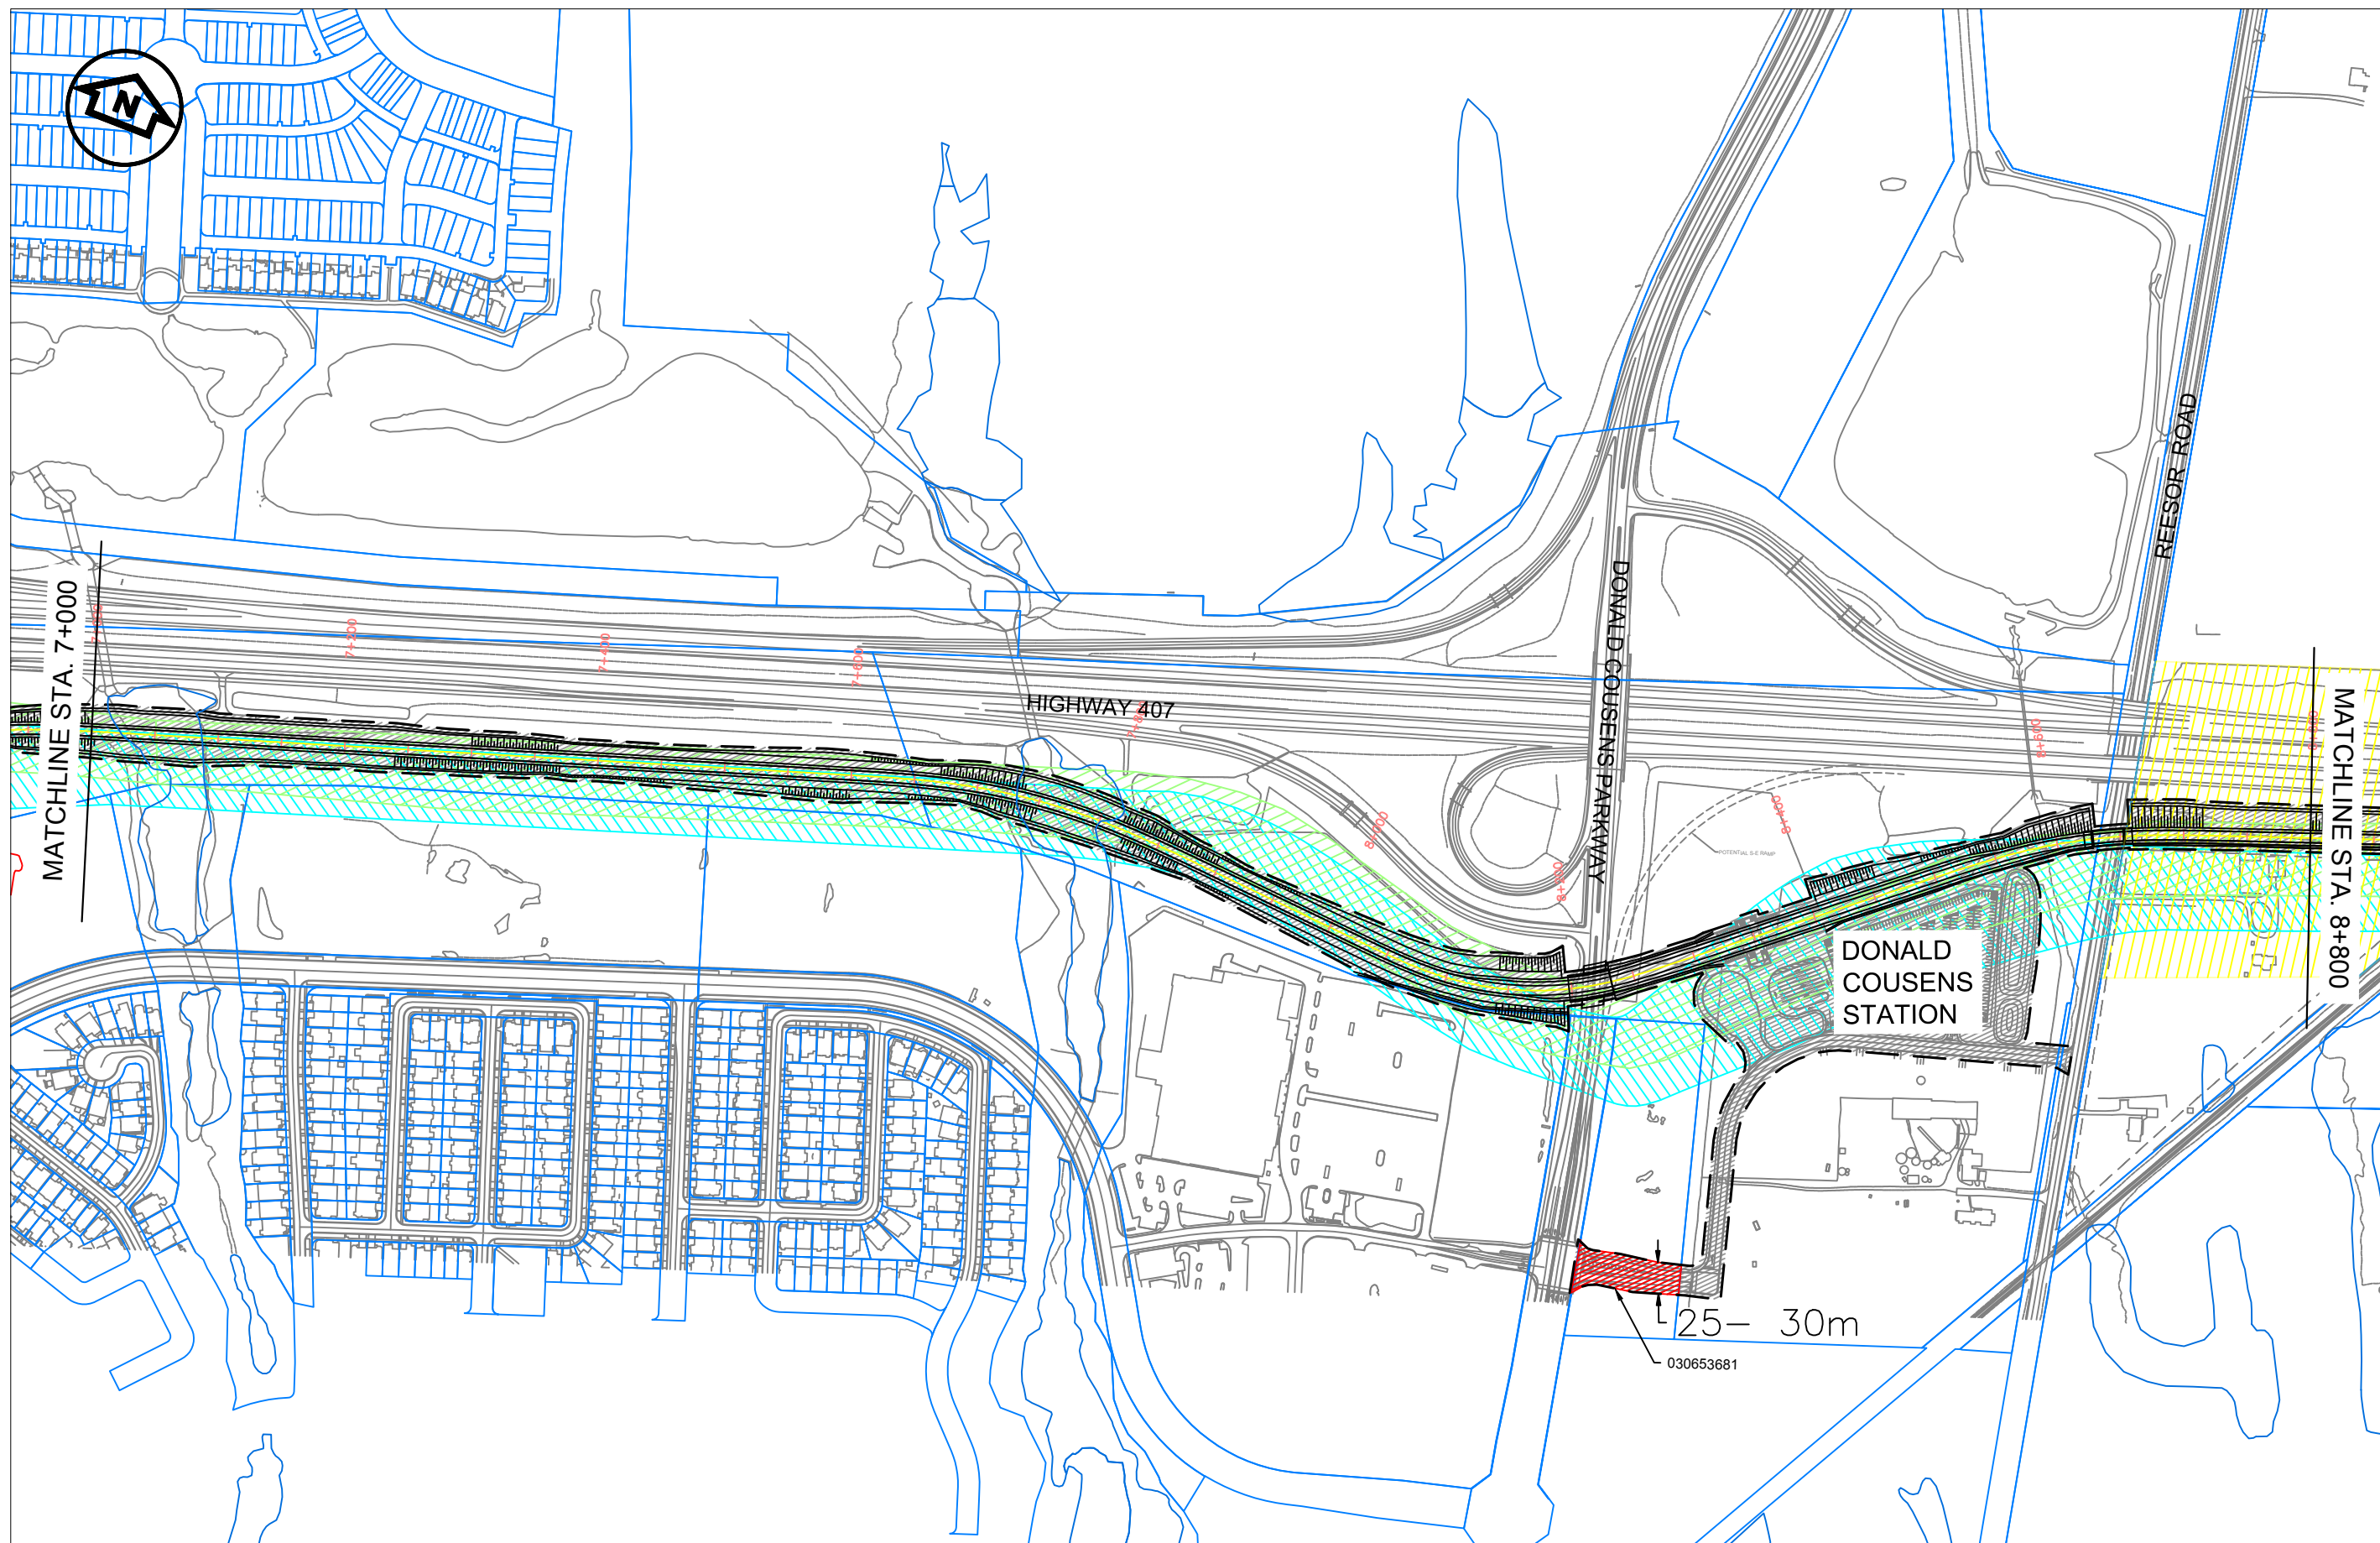

DRAWING NAME: \\XCCANS2FS01\Projects\DRN\T4022 - 407 Transitway, Phase 2\TTS General\02 - Drawings\01 - CAD\06 - Plates\Property Plates_Final.dwg
 CREATED: Dec 20, 2016 - 5:58pm
 MODIFIED:



SCALE
1:5000


LEGEND

| | | | | | |
|------------------------------|-----|--|--|--|--|
| TRANSITWAY ROW | --- | PROTECTED AREA - SURVEY | | PROTECTED AREA (PROPERTY PROTECTION STUDY) | |
| EXISTING PROPERTY BOUNDARIES | — | PROTECTED AREA (CORRIDOR PROTECTION STUDY) | | PROVINCIAL PROPERTY | |
| UTILITY CORRIDOR | — | MTO 60m PROTECTED AREA (1997 EAR) | | PRIVATE PROPERTY | |

407 TRANSITWAY
EAST OF KENNEDY ROAD TO EAST OF BROCK ROAD
 G.W.P. 132-00-03 CA 2013-E-0027
 STA 7+000 - STA 8+800

DRAWING SET
PROPERTY
PLATES

PLATE
05
DATE
2016/12/20

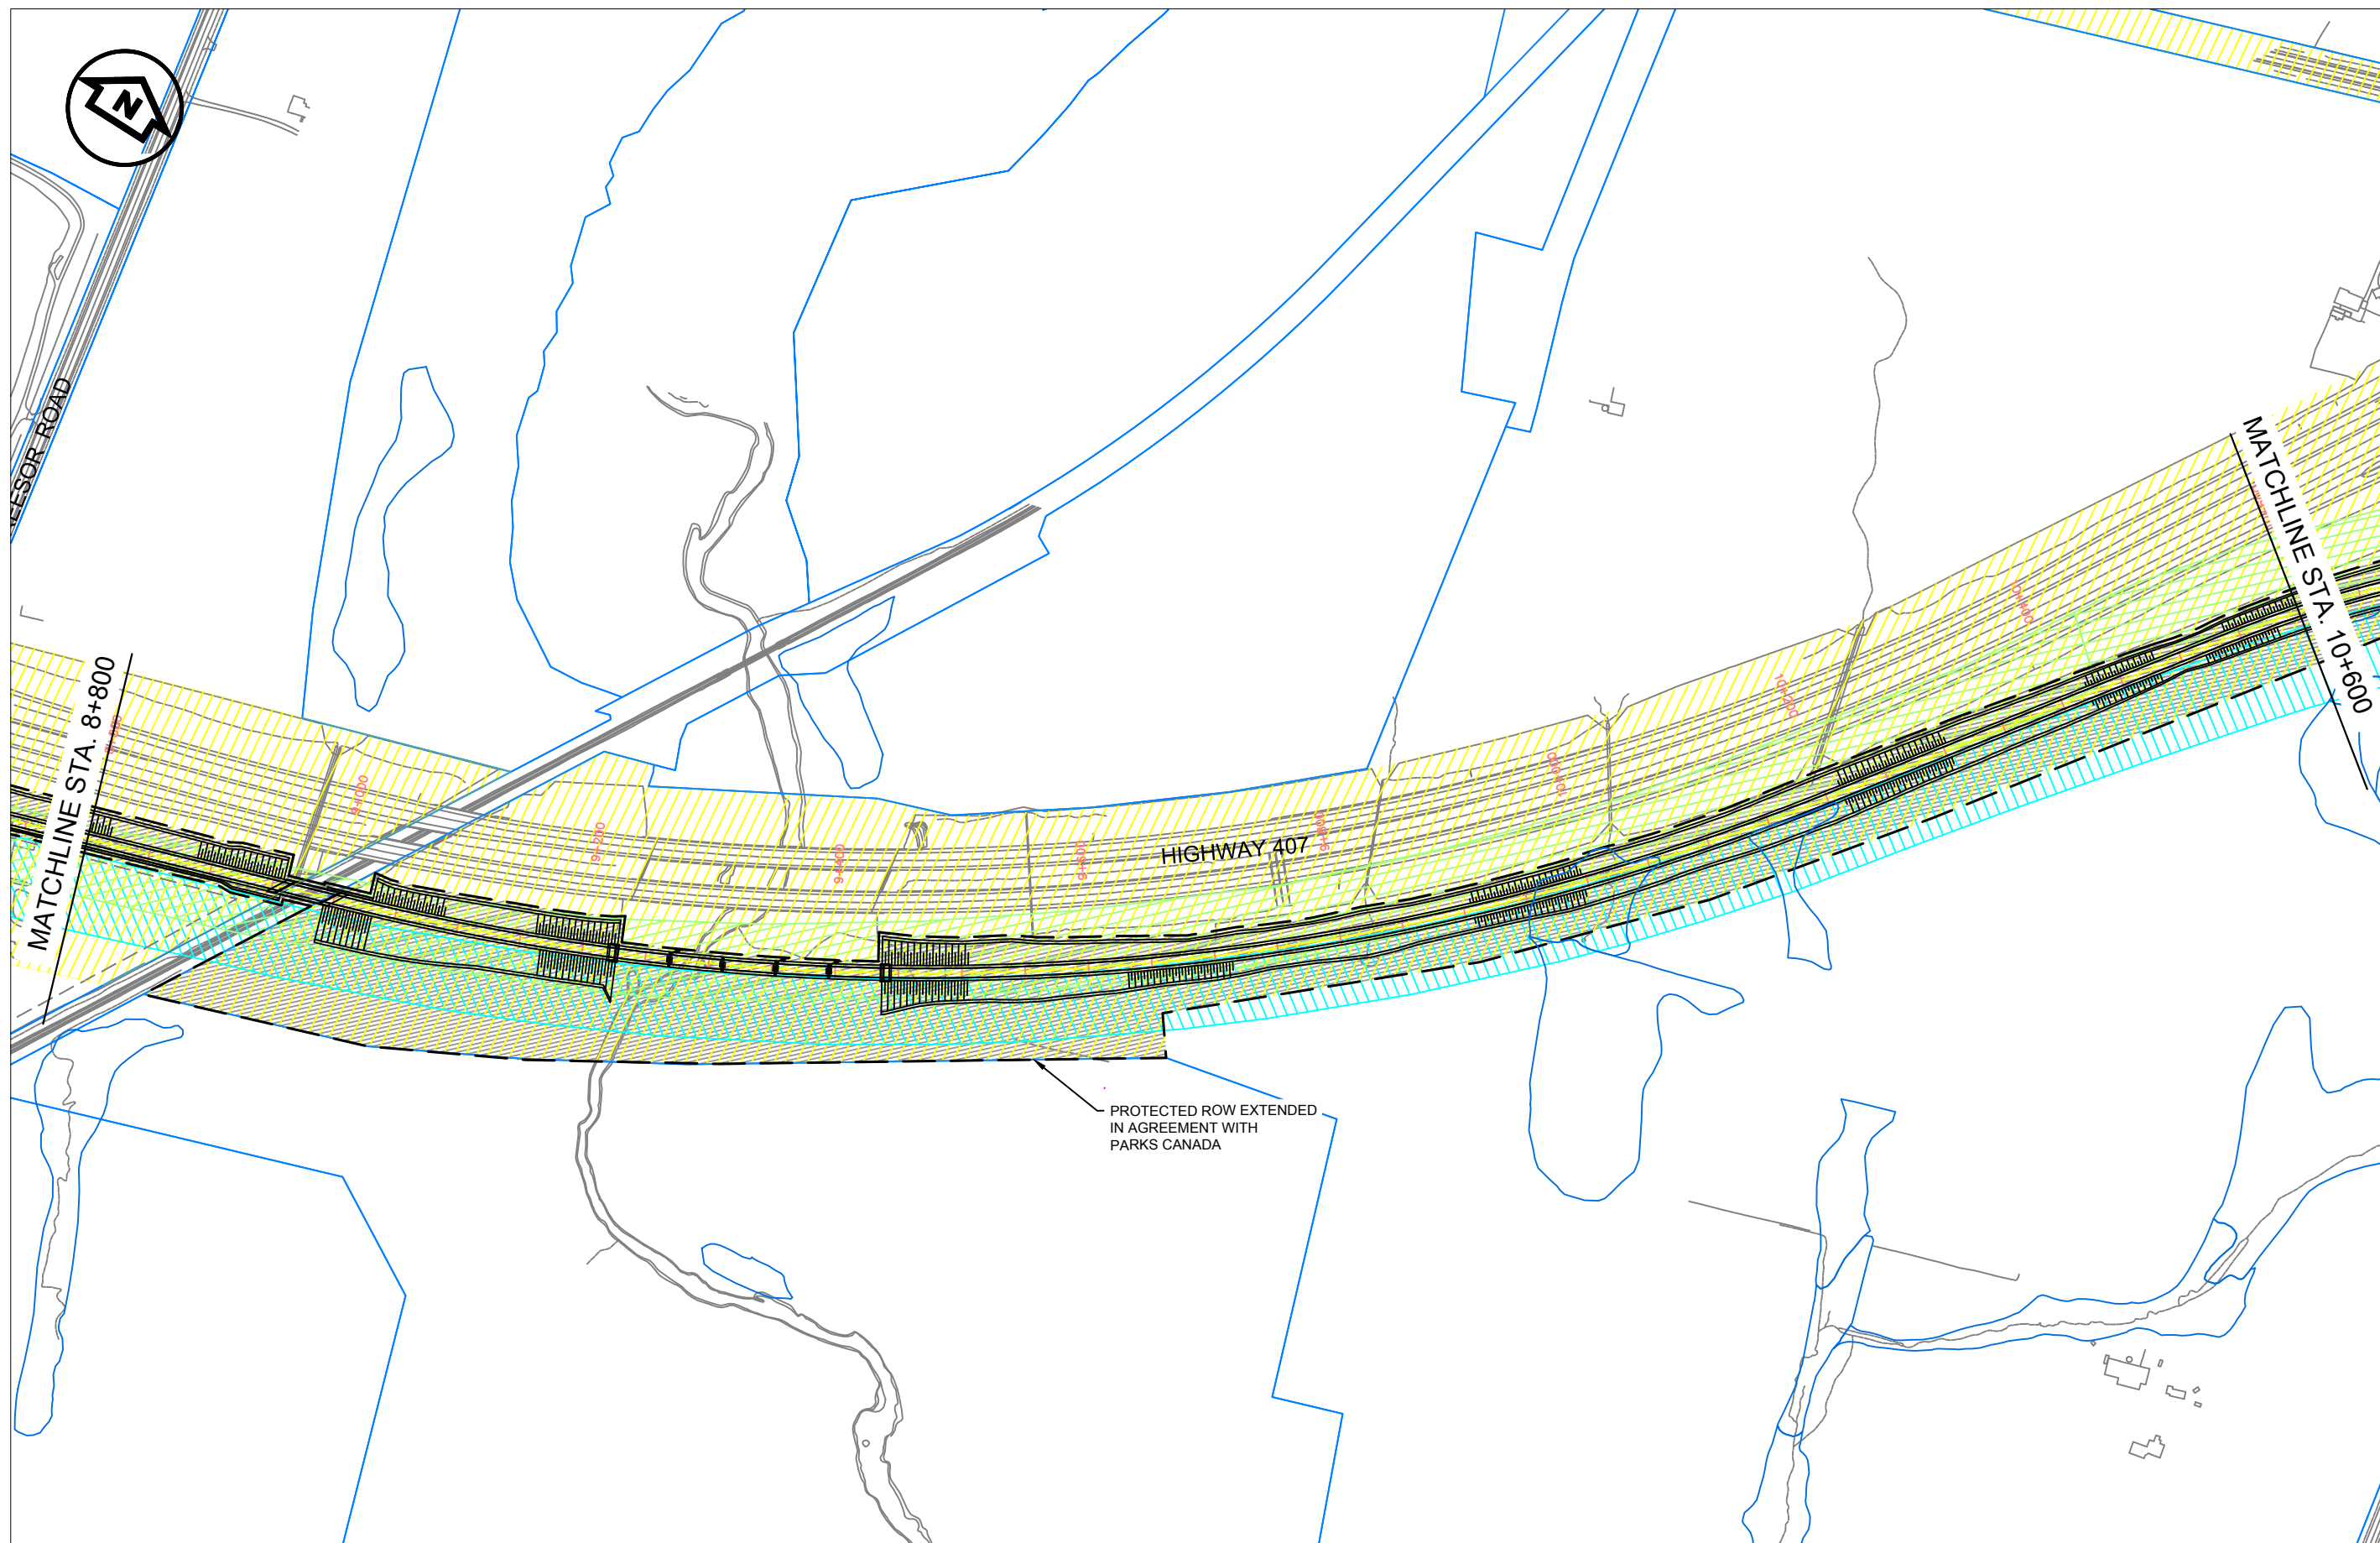

DRAWING NAME: \\XCCANS2FS01\Projects\DR\T14022 - 407 Transitway, Phase 2\TT\General\02 - Drawings\01 - CAD\06 - Plates\Property Plates_Final.dwg
 CREATED: Dec 20, 2016 - 6:00pm
 MODIFIED:




SCALE
1:5000

| LEGEND | |
|--|--------------------|
| TRANSITWAY ROW | --- --- |
| EXISTING PROPERTY BOUNDARIES | — (blue line) |
| UTILITY CORRIDOR | — (orange line) |
| PROTECTED AREA - SURVEY | — (yellow hatched) |
| PROTECTED AREA (CORRIDOR PROTECTION STUDY) | — (cyan hatched) |
| MTO 60m PROTECTED AREA (1997 EAR) | — (green hatched) |
| PROTECTED AREA (PROPERTY PROTECTION STUDY) | — (pink hatched) |
| PROVINCIAL PROPERTY | — (grey hatched) |
| PRIVATE PROPERTY | — (red hatched) |

407 TRANSITWAY
EAST OF KENNEDY ROAD TO EAST OF BROCK ROAD
 G.W.P. 132-00-03 CA 2013-E-0027
 STA 8+800 - STA 10+600

DRAWING SET
PROPERTY
PLATES

PLATE
06
 DATE
 2016/12/20

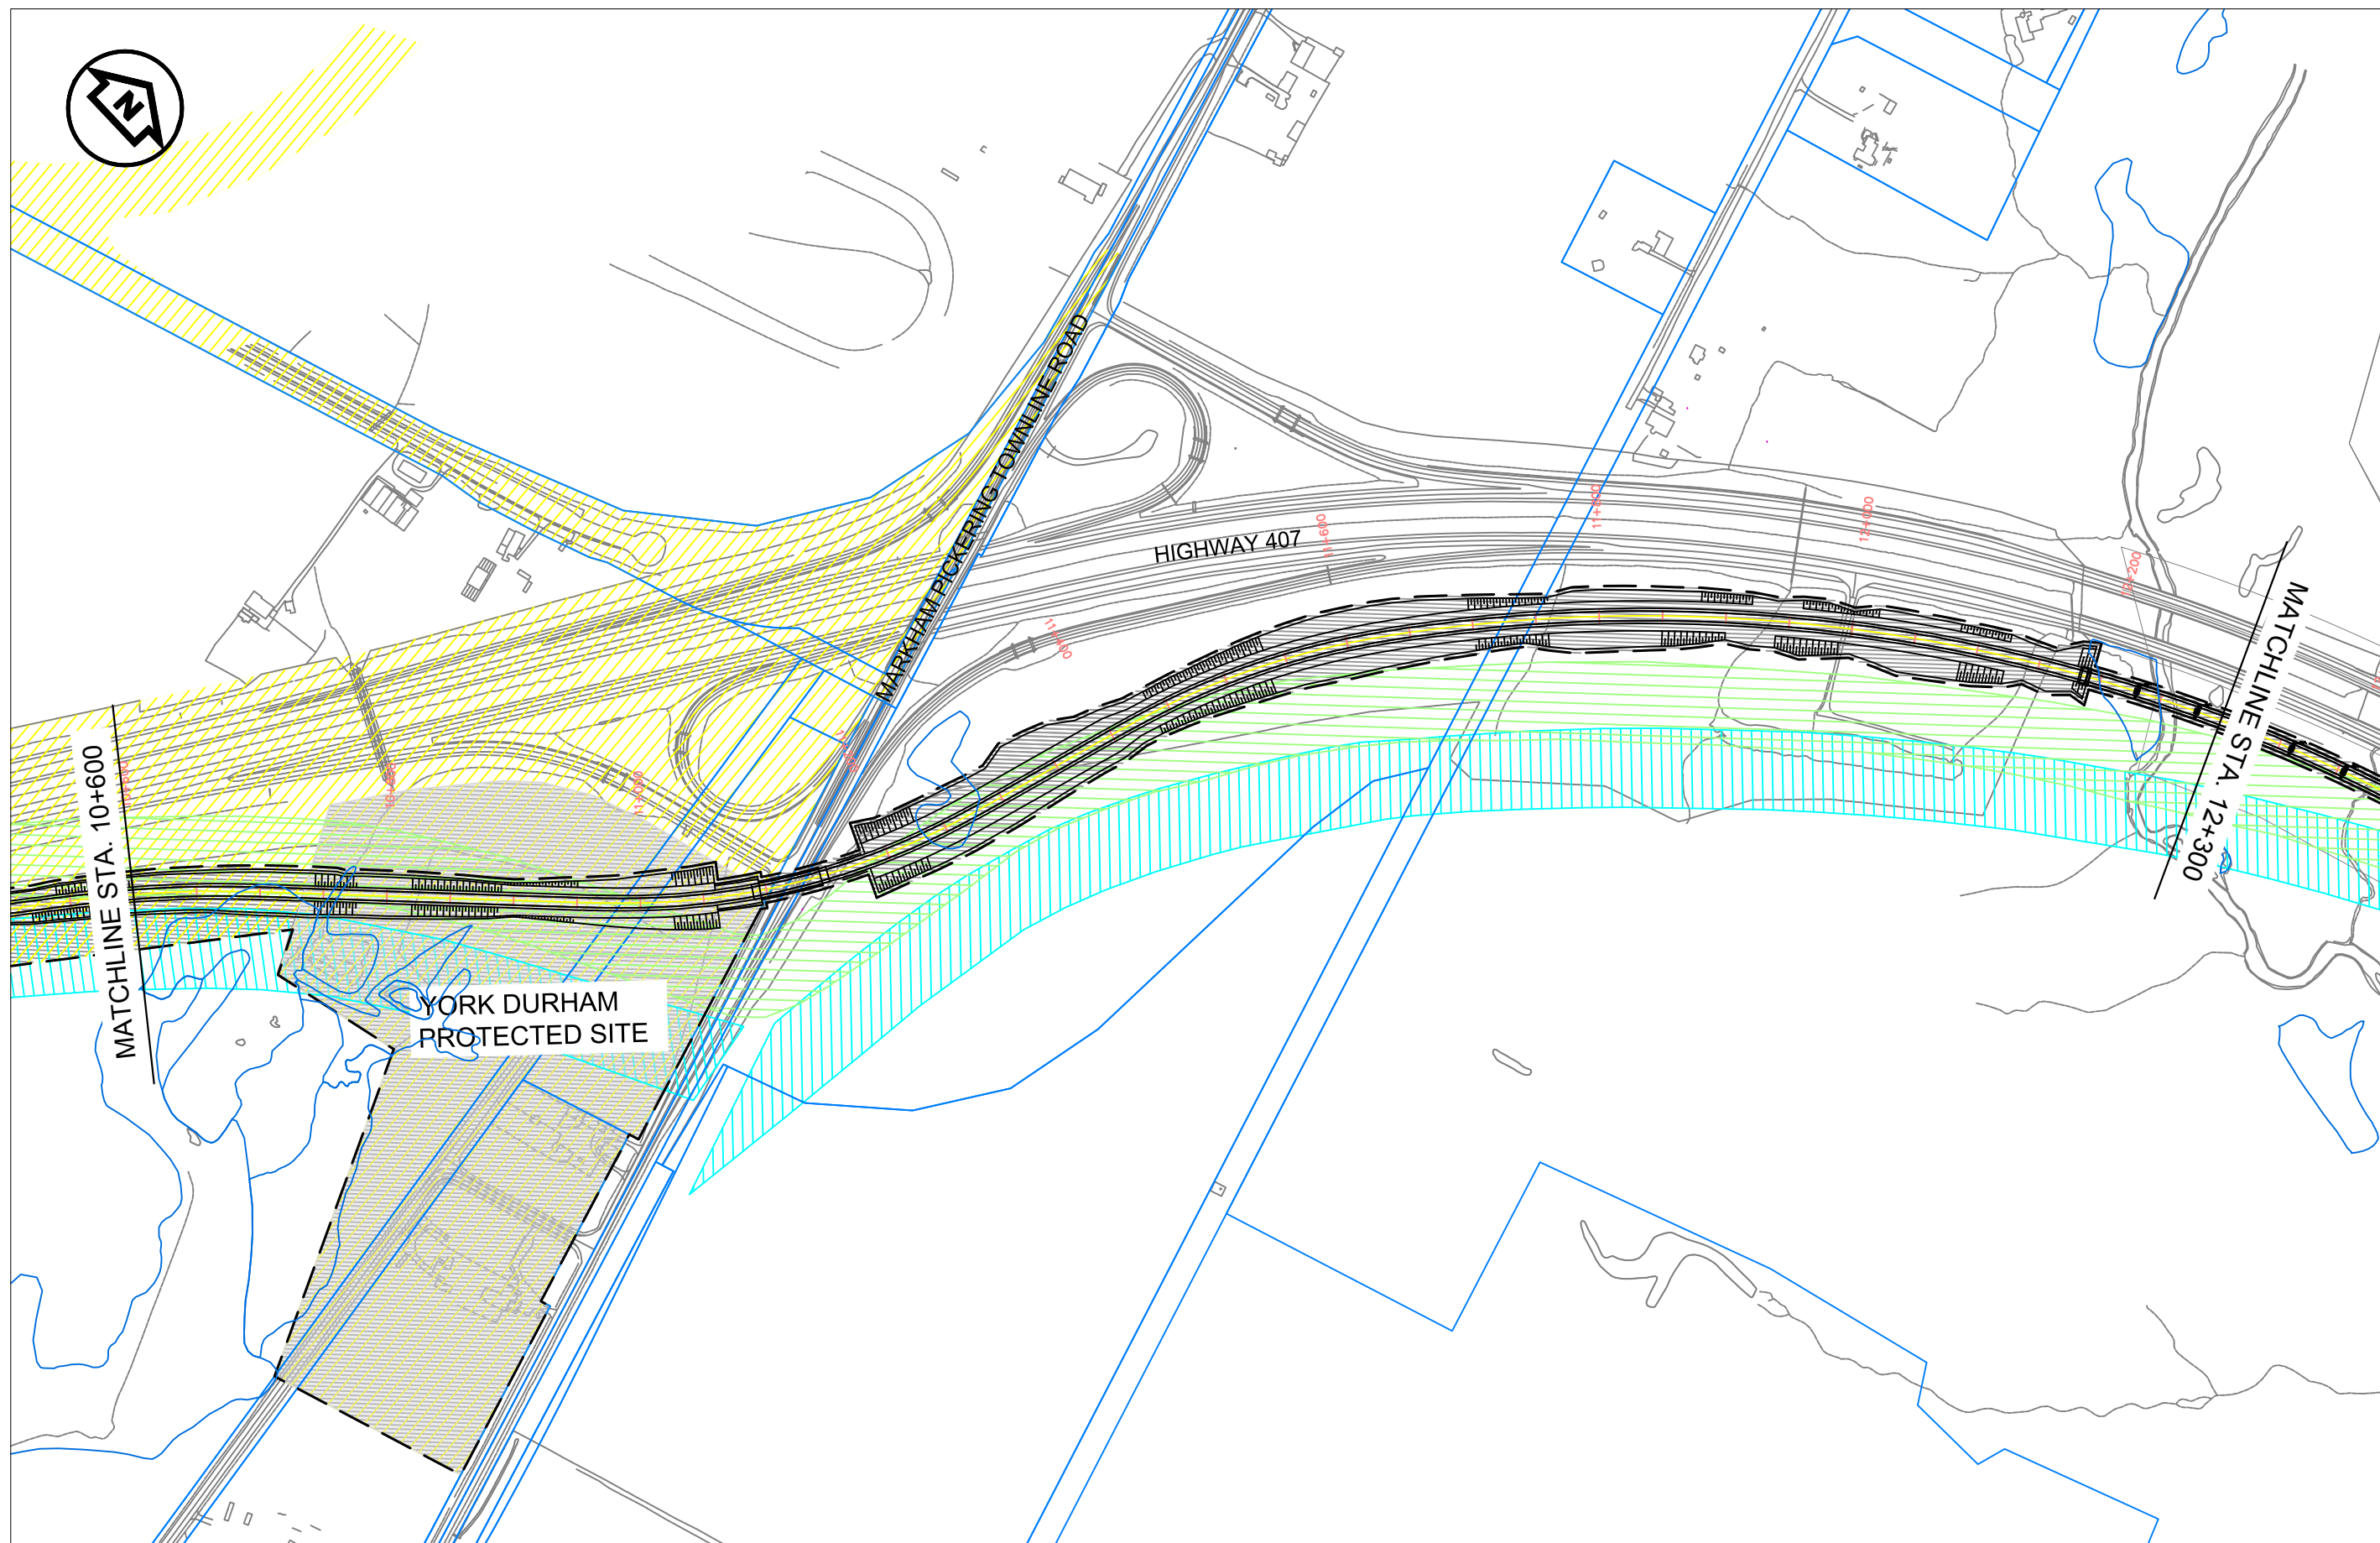

DRAWING NAME: \\XCCANS2FS01\Projects\YDR\T4022 - 407 Transitway, Phase 2\TT\General\02 - Drawings\01 - CAD\06 - Plates\Property Plates_Final.dwg
CREATED: Dec 20, 2016 - 6:02pm
MODIFIED:



SCALE
1:5000


LEGEND

| | | | | | |
|------------------------------|-----|--|--|--|--|
| TRANSITWAY ROW | --- | PROTECTED AREA - SURVEY | | PROTECTED AREA (PROPERTY PROTECTION STUDY) | |
| EXISTING PROPERTY BOUNDARIES | --- | PROTECTED AREA (CORRIDOR PROTECTION STUDY) | | PROVINCIAL PROPERTY | |
| UTILITY CORRIDOR | --- | MTA 60m PROTECTED AREA (1997 EAR) | | PRIVATE PROPERTY | |

407 TRANSITWAY
EAST OF KENNEDY ROAD TO EAST OF BROCK ROAD
G.W.P. 132-00-03 CA 2013-E-0027
STA 10+600 - STA 12+300

DRAWING SET
PROPERTY
PLATES

PLATE
07
DATE
2016/12/20

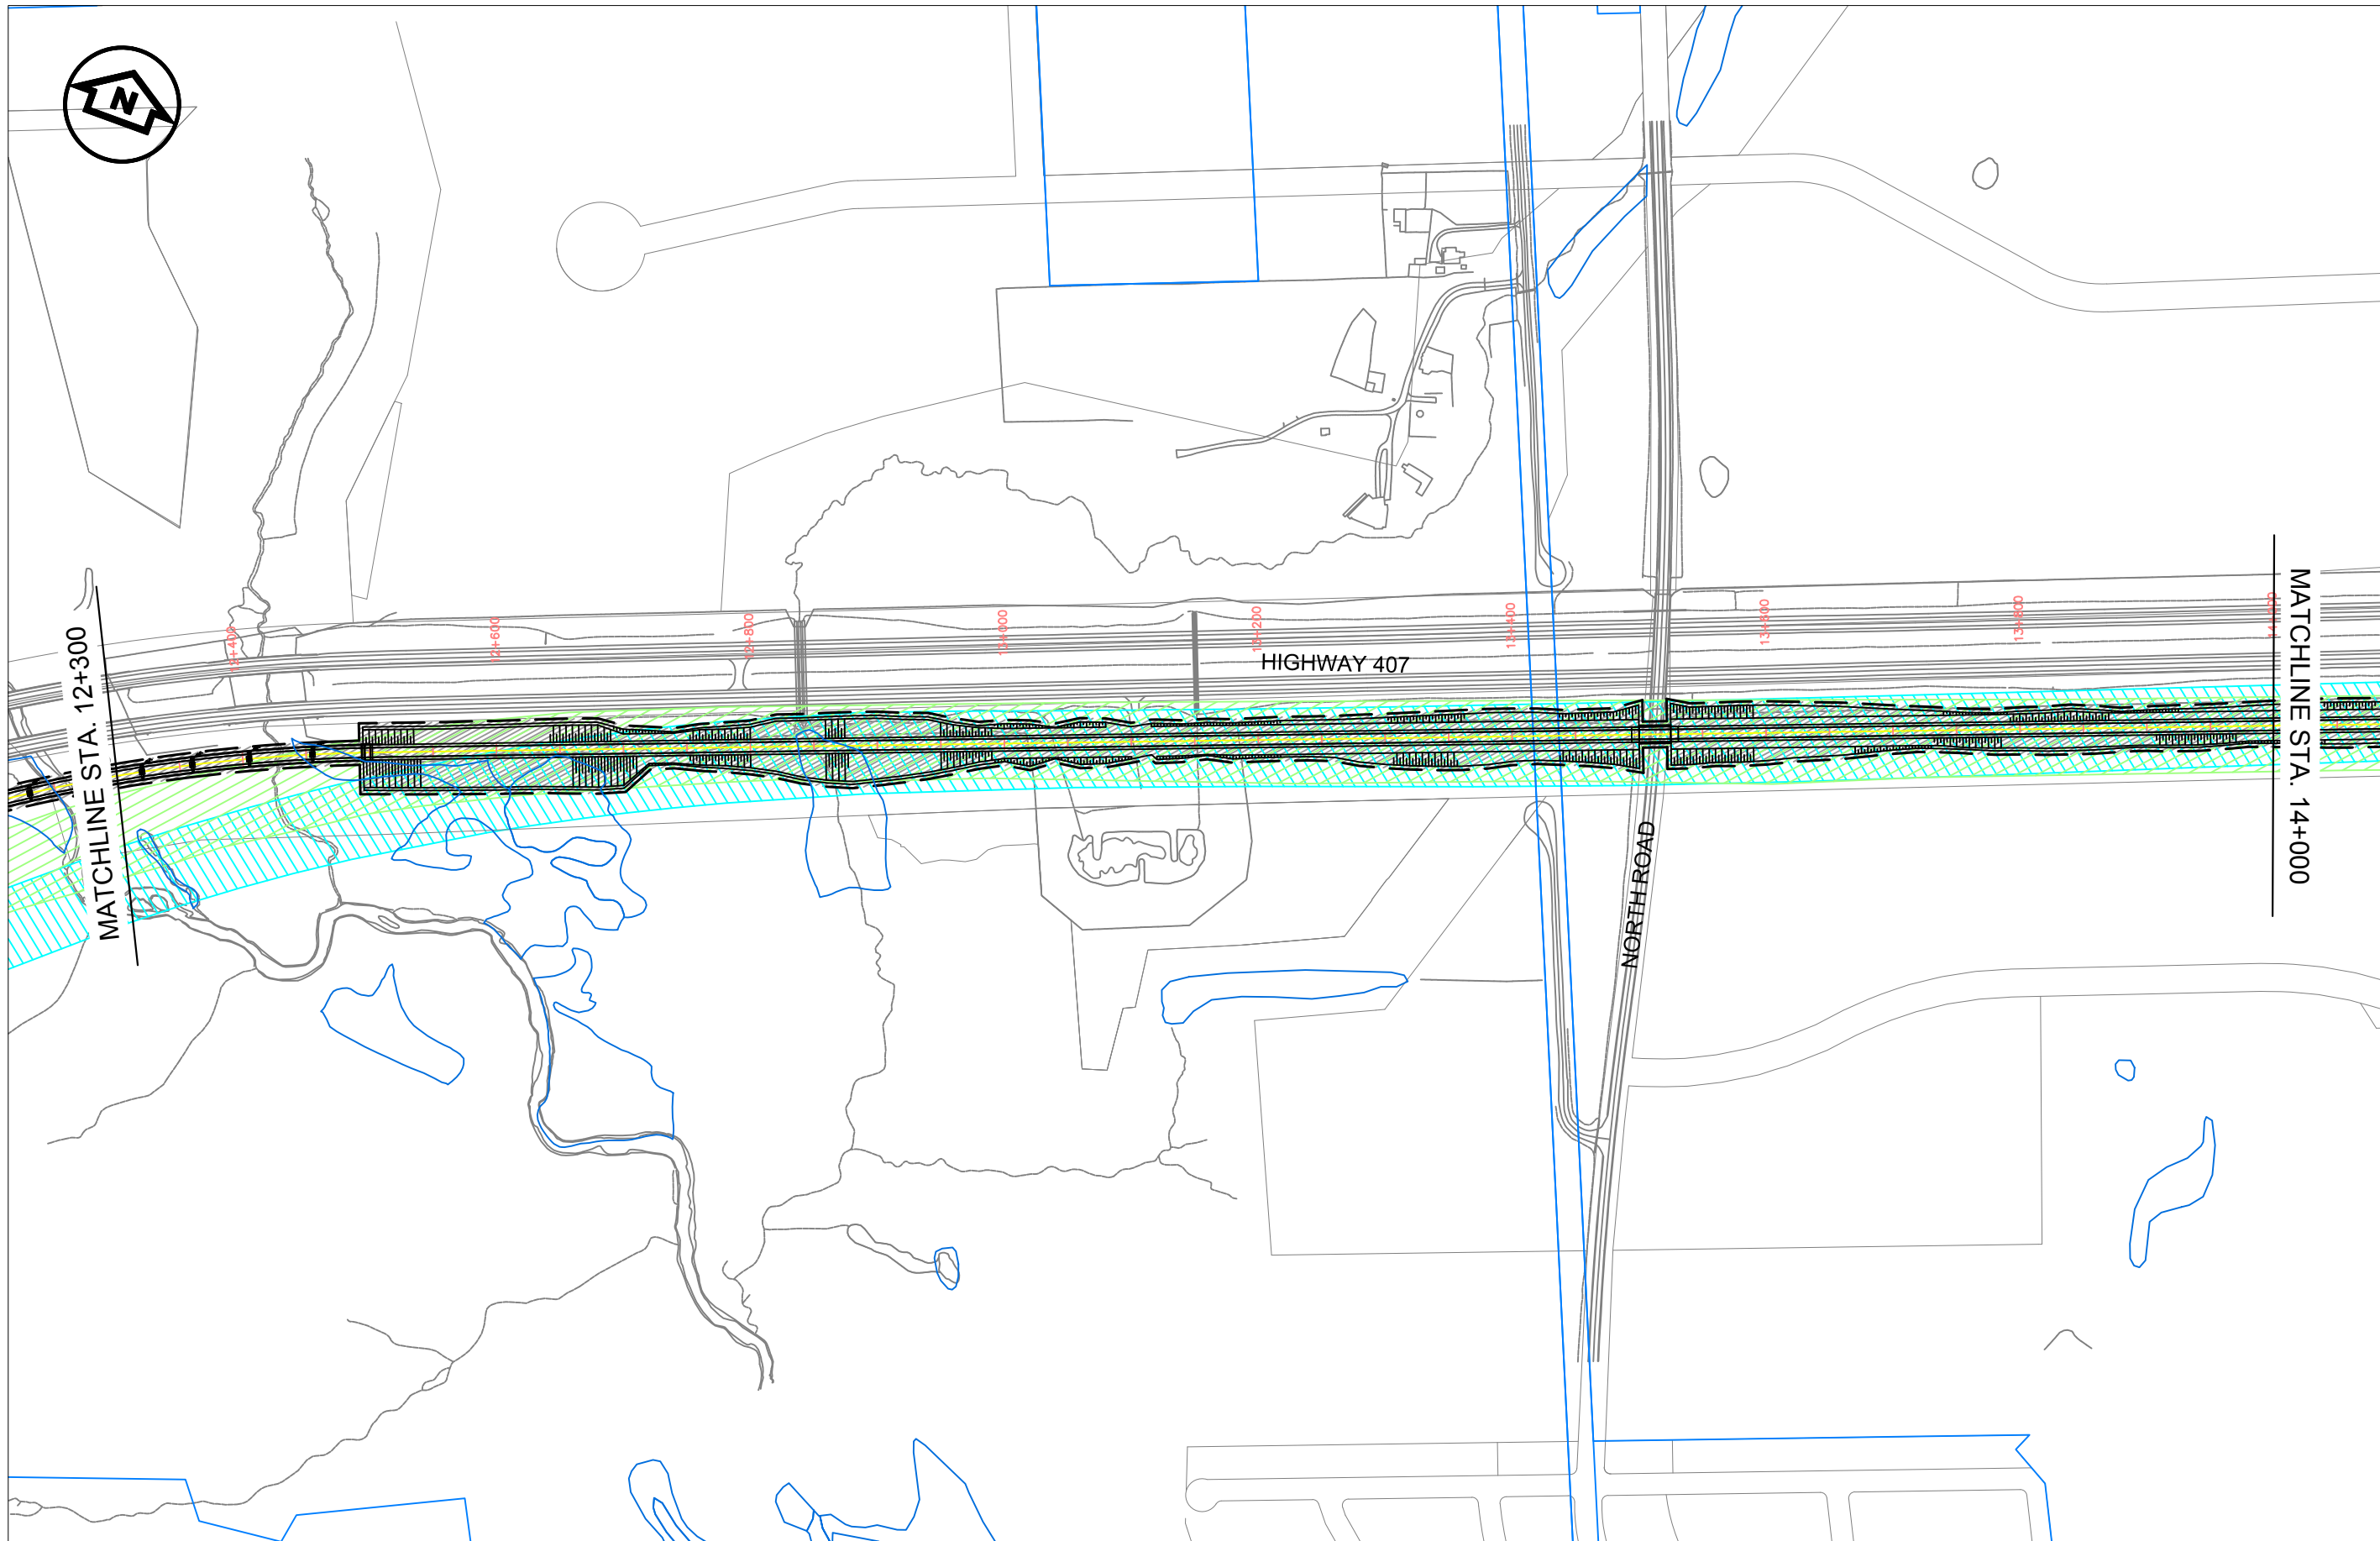

MATCHLINE STA. 12+300

HIGHWAY 407

NORTH ROAD

MATCHLINE STA. 14+000

DRAWING NAME: \\XCCANS2FS01\Projects\DR\T14022 - 407 Transitway, Phase 2\TT\General\02 - Drawings\01 - CAD\06 - Plates\Property Plates_Final.dwg
CREATED: Dec 20, 2016 - 6:04pm
MODIFIED:




SCALE
1:5000

| LEGEND | |
|--|---------|
| TRANSITWAY ROW | --- -- |
| EXISTING PROPERTY BOUNDARIES | — — — — |
| UTILITY CORRIDOR | — — — — |
| PROTECTED AREA - SURVEY | — — — — |
| PROTECTED AREA (CORRIDOR PROTECTION STUDY) | — — — — |
| MTO 60m PROTECTED AREA (1997 EAR) | — — — — |
| PROTECTED AREA (PROPERTY PROTECTION STUDY) | — — — — |
| PROVINCIAL PROPERTY | — — — — |
| PRIVATE PROPERTY | — — — — |

407 TRANSITWAY
EAST OF KENNEDY ROAD TO EAST OF BROCK ROAD
 G.W.P. 132-00-03 CA 2013-E-0027
 STA 12+300 - STA 14+000

DRAWING SET
PROPERTY
PLATES

PLATE
08
 DATE
 2016/12/20

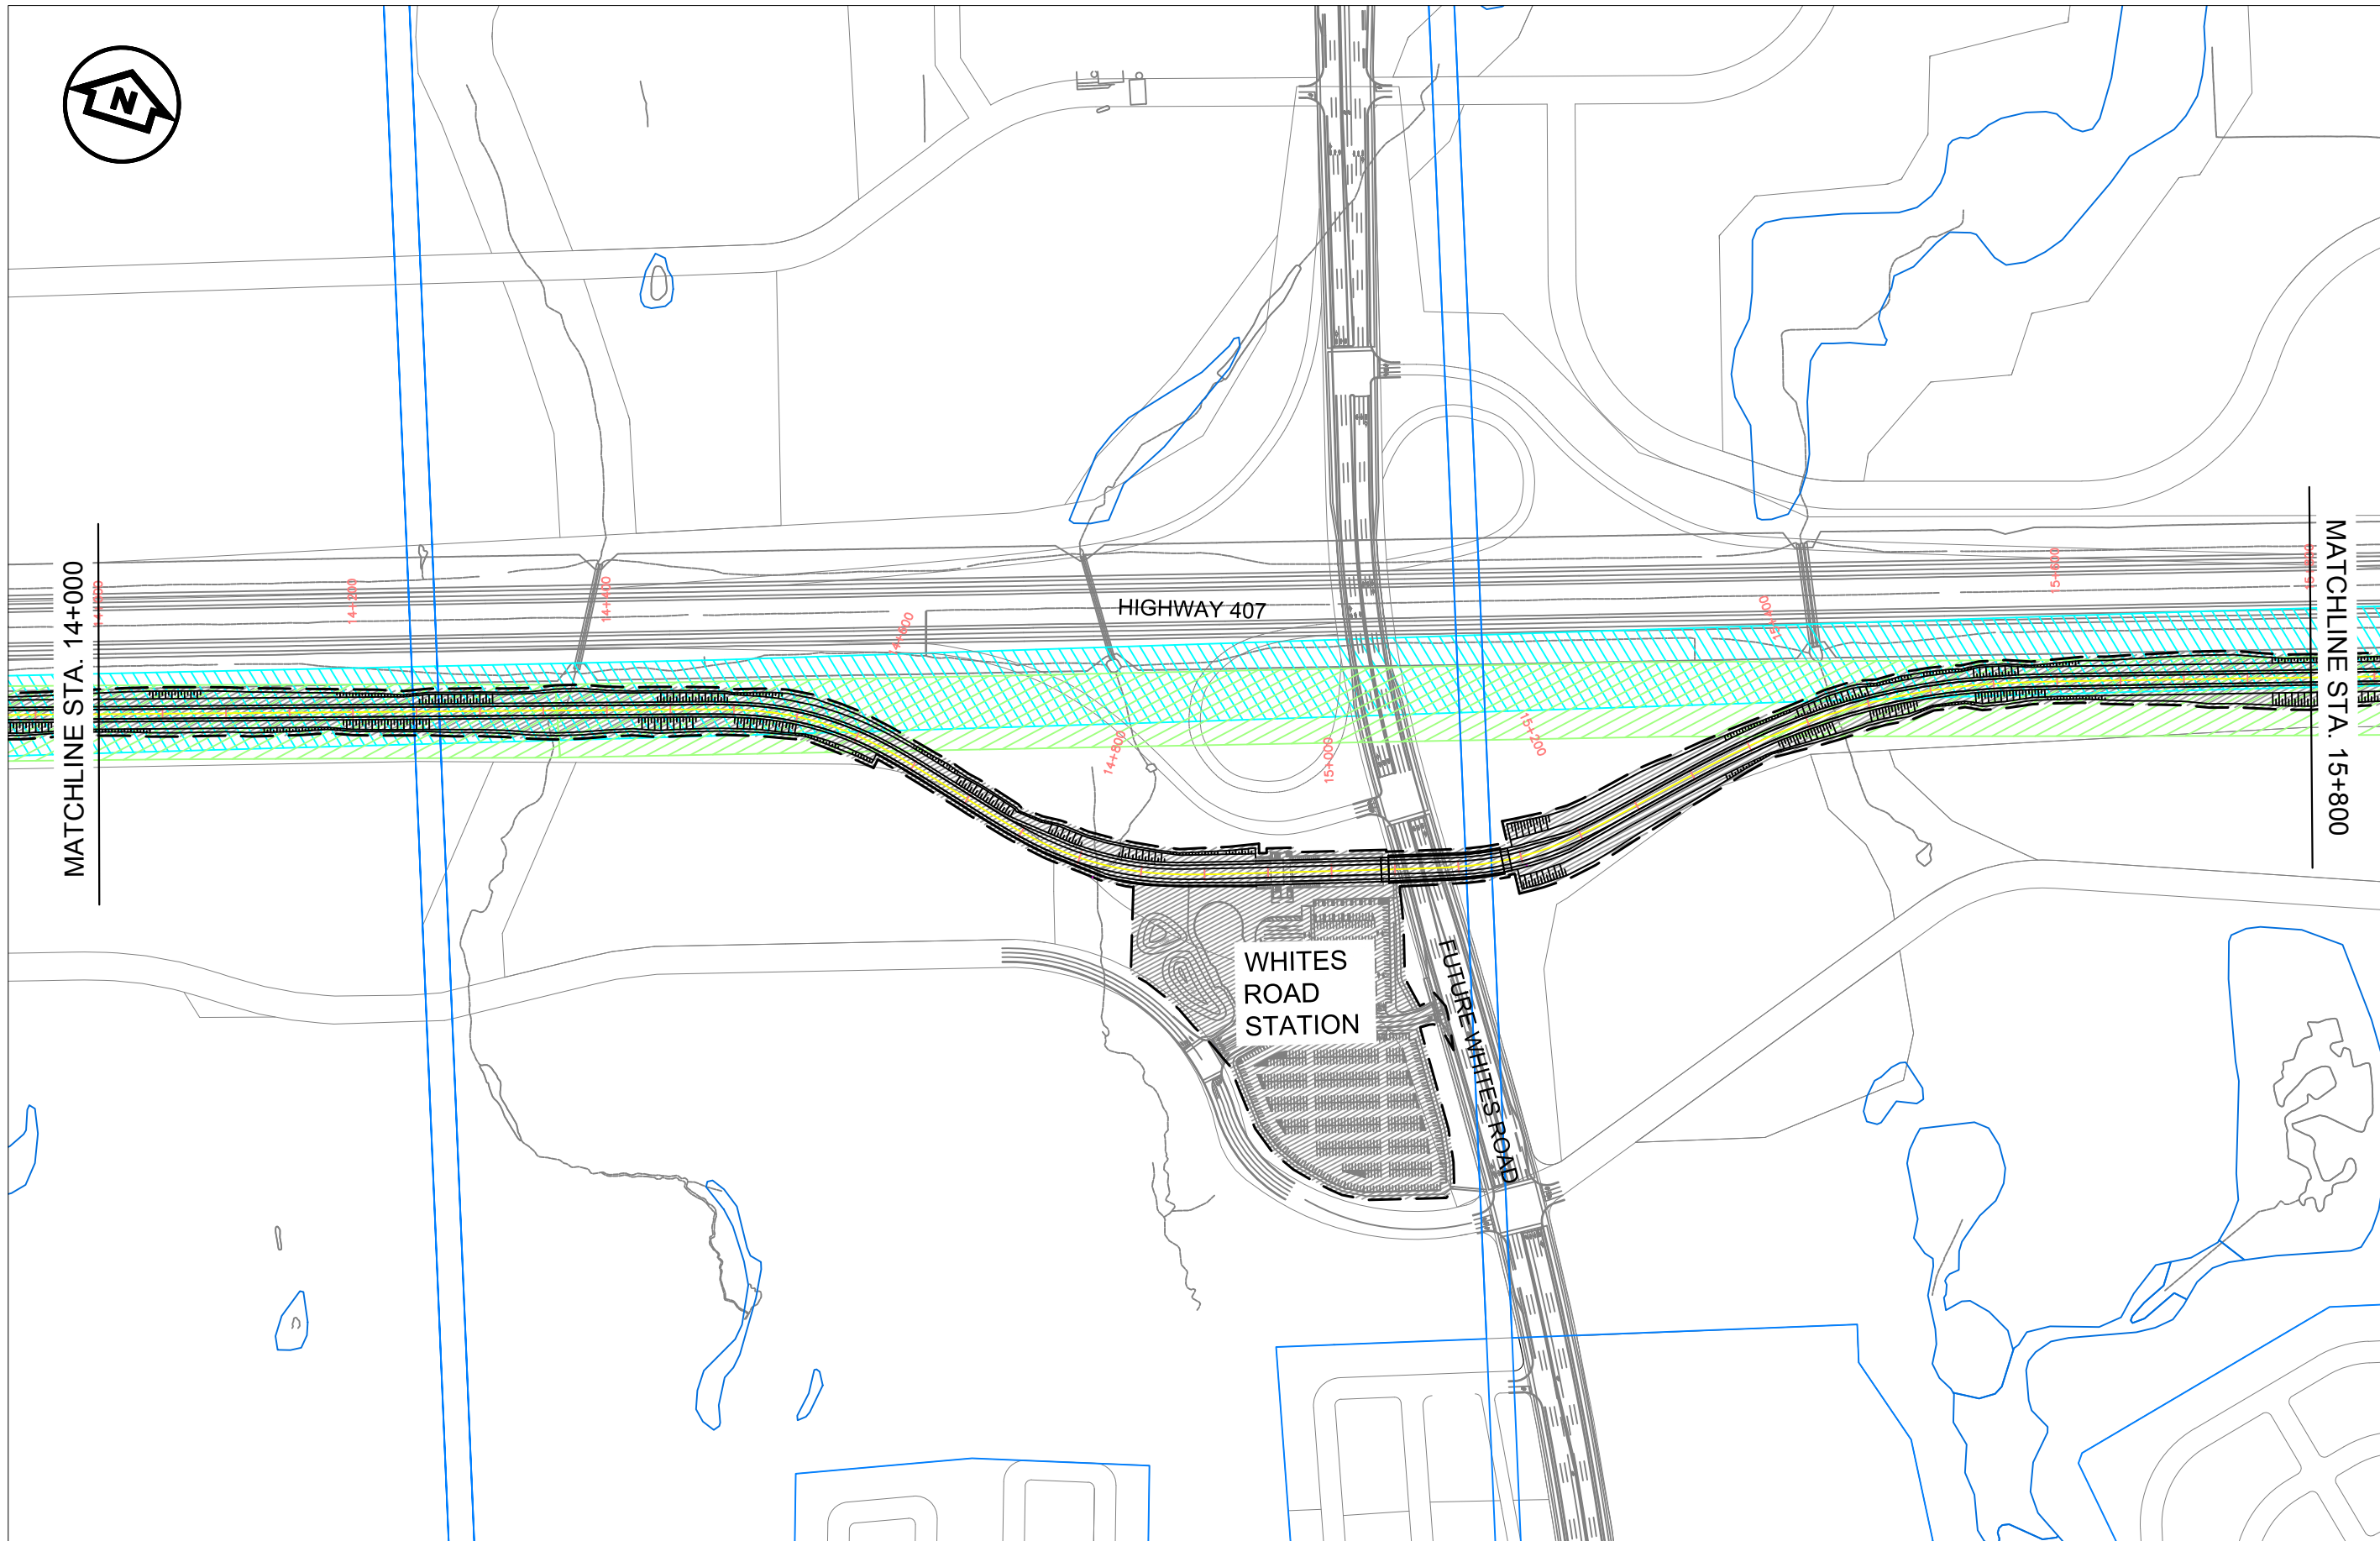

DRAWING NAME: \\XCCANS2FS01\Projects\DRN\T14022 - 407 Transitway, Phase 2\T15 General\02 - Drawings\01 - CAD\06 - Plates\Property Plates_Final.dwg
CREATED: Dec 20, 2016 - 6:07pm
MODIFIED:




SCALE
1:5000

| LEGEND | |
|--|---------|
| TRANSITWAY ROW | --- -- |
| EXISTING PROPERTY BOUNDARIES | — — — — |
| UTILITY CORRIDOR | ■ ■ ■ ■ |
| PROTECTED AREA - SURVEY | ■ ■ ■ ■ |
| PROTECTED AREA (CORRIDOR PROTECTION STUDY) | ■ ■ ■ ■ |
| MTO 60m PROTECTED AREA (1997 EAR) | ■ ■ ■ ■ |
| PROTECTED AREA (PROPERTY PROTECTION STUDY) | ■ ■ ■ ■ |
| PROVINCIAL PROPERTY | ■ ■ ■ ■ |
| PRIVATE PROPERTY | ■ ■ ■ ■ |

407 TRANSITWAY
EAST OF KENNEDY ROAD TO EAST OF BROCK ROAD
 G.W.P. 132-00-03 CA 2013-E-0027
 STA 14+000 - STA 15+800

DRAWING SET
PROPERTY
PLATES

PLATE
09
 DATE
 2016/12/20

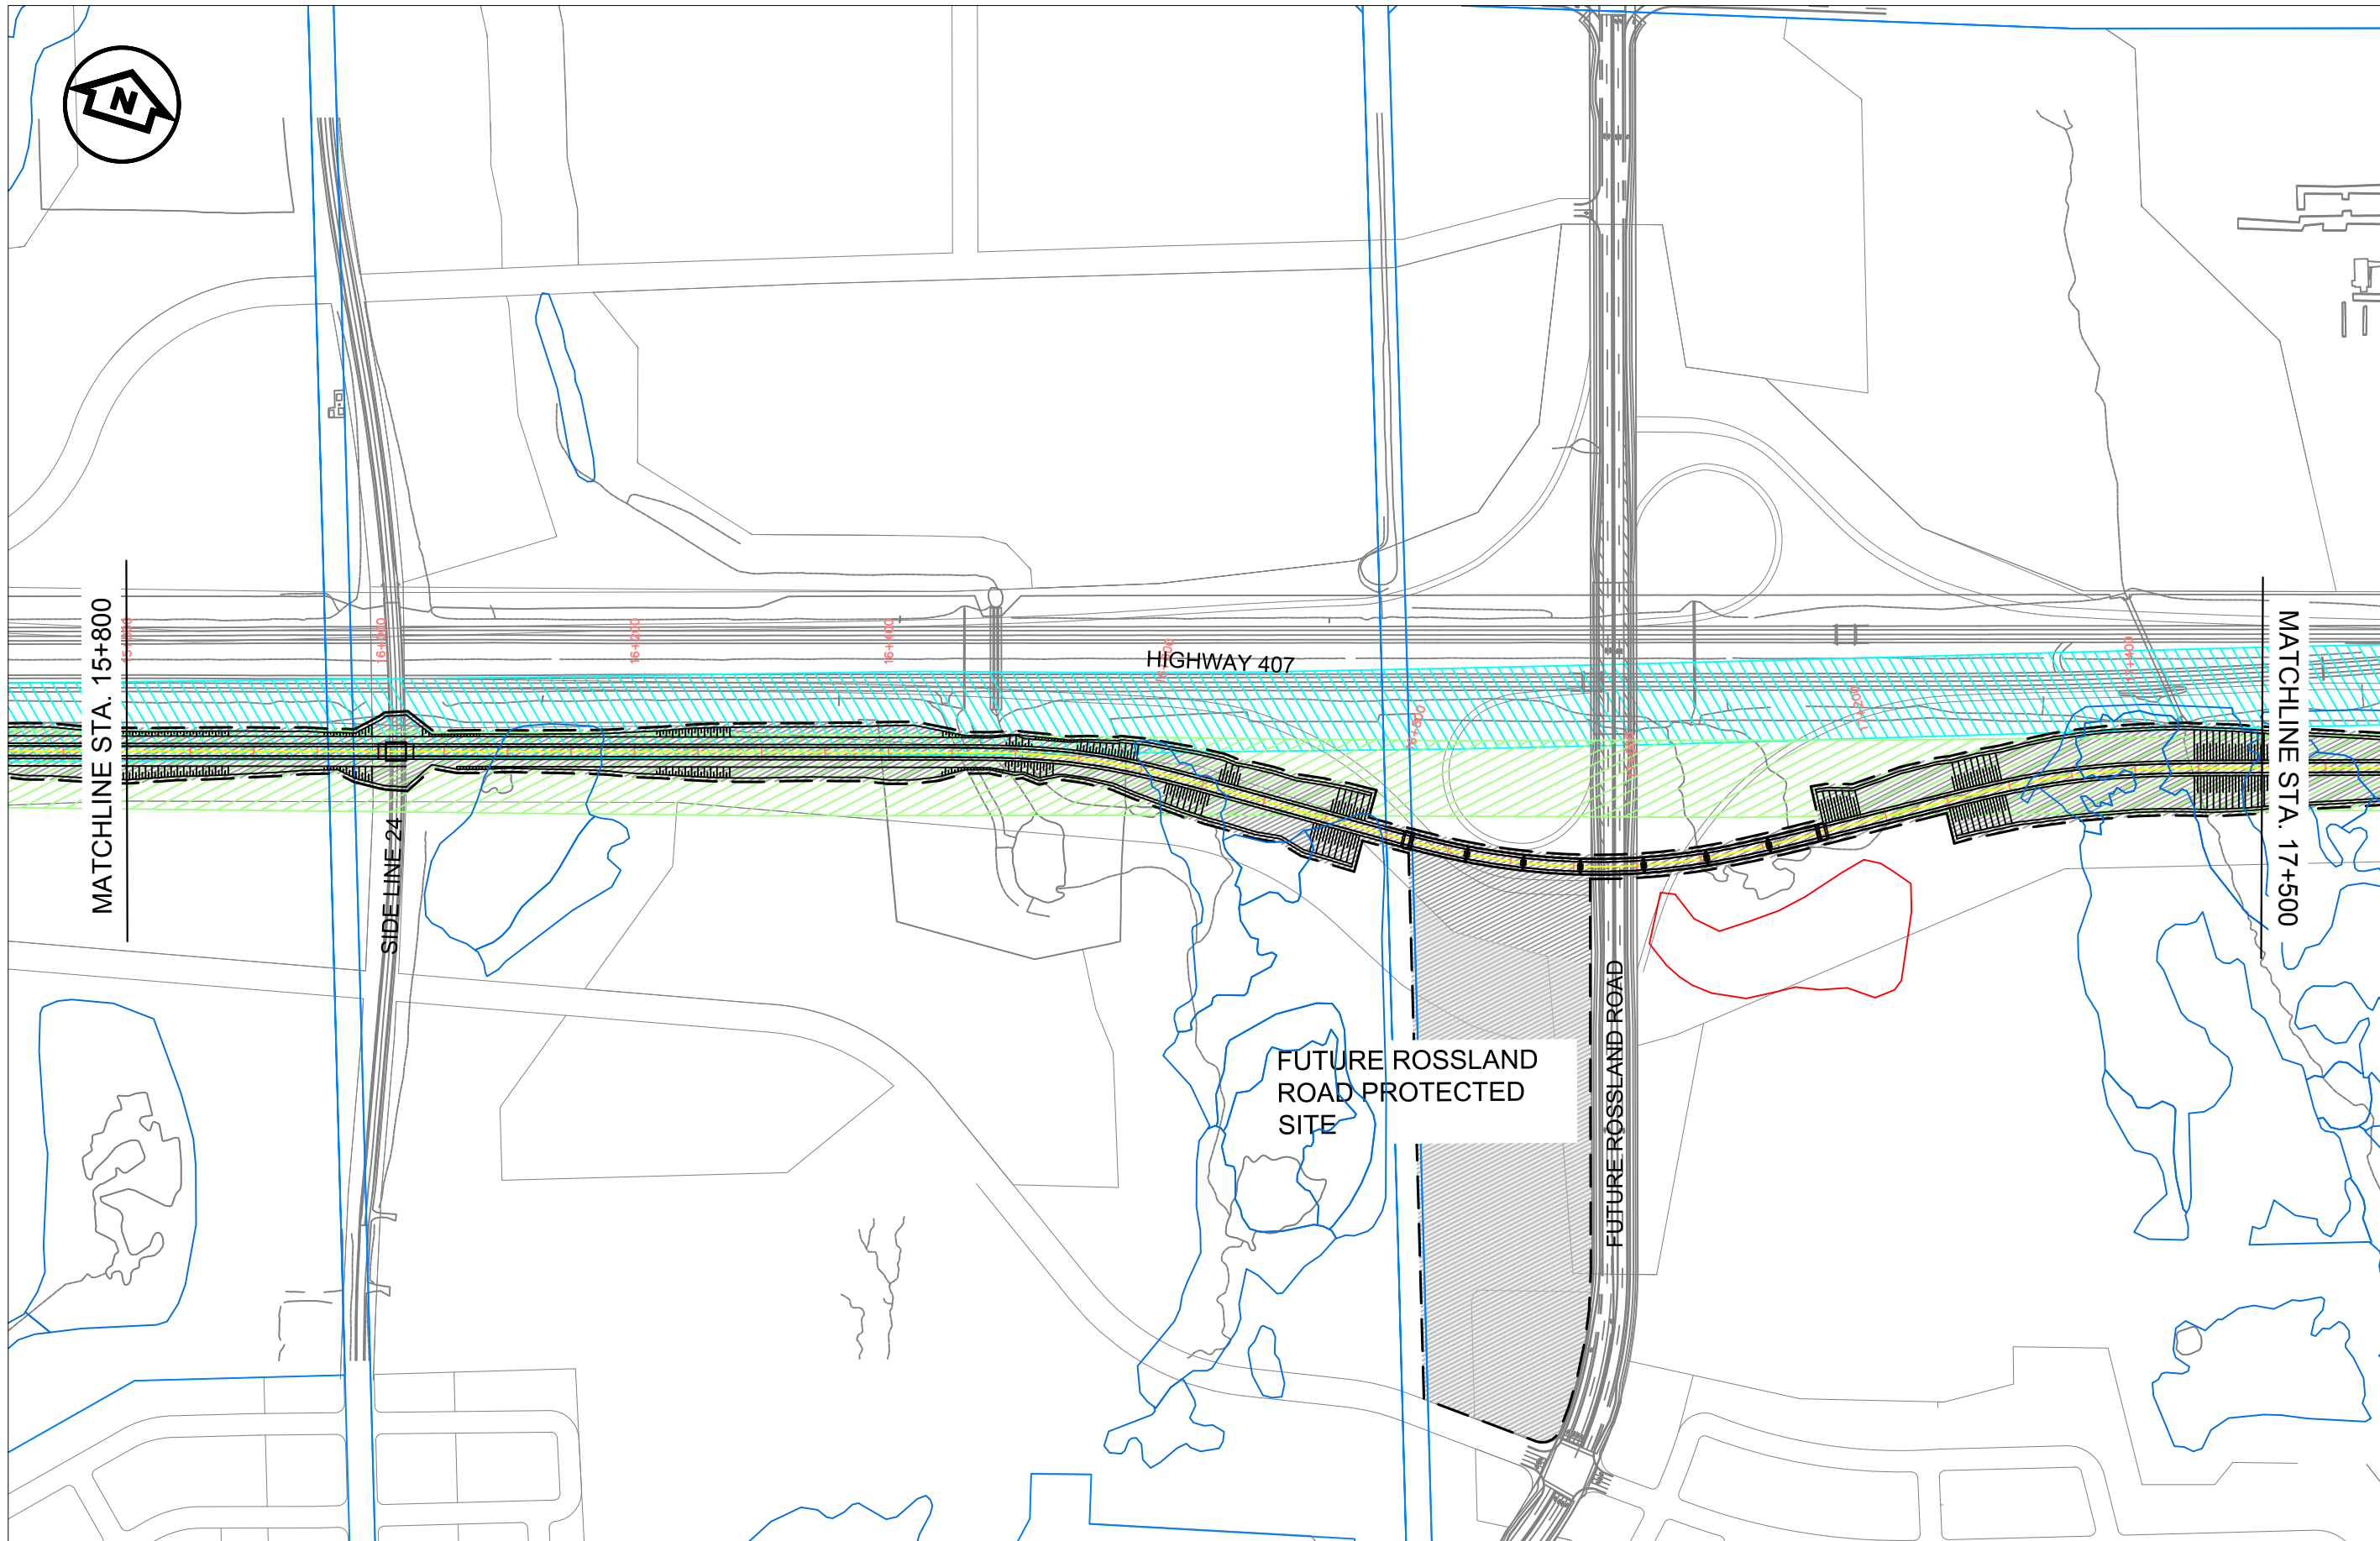

MATCHLINE STA. 15+800

SIDE LINE 24

HIGHWAY 407

FUTURE ROSSLAND ROAD PROTECTED SITE

FUTURE ROSSLAND ROAD

MATCHLINE STA. 17+500

DRAWING NAME: \\XCCANS2501\Projects\DR\T14022 - 407 Transitway, Phase 2\TT\3 General\02 - Drawings\01 - CAD\06 - Plates\Property Plates_Final.dwg
CREATED: Dec 20, 2016 - 6:09pm
MODIFIED:




SCALE
1:5000

| LEGEND | |
|--|---------|
| TRANSITWAY ROW | --- --- |
| EXISTING PROPERTY BOUNDARIES | — — — — |
| UTILITY CORRIDOR | ■ ■ ■ ■ |
| PROTECTED AREA - SURVEY | ▨ ▨ ▨ ▨ |
| PROTECTED AREA (CORRIDOR PROTECTION STUDY) | ▧ ▧ ▧ ▧ |
| MTO 60m PROTECTED AREA (1997 EAR) | ▩ ▩ ▩ ▩ |
| PROTECTED AREA (PROPERTY PROTECTION STUDY) | ▪ ▪ ▪ ▪ |
| PROVINCIAL PROPERTY | ▫ ▫ ▫ ▫ |
| PRIVATE PROPERTY | ▬ ▬ ▬ ▬ |

407 TRANSITWAY
EAST OF KENNEDY ROAD TO EAST OF BROCK ROAD
 G.W.P. 132-00-03 CA 2013-E-0027
 STA 15+800 - STA 17+500

DRAWING SET
PROPERTY
PLATES

PLATE
10
 DATE
 2016/12/20

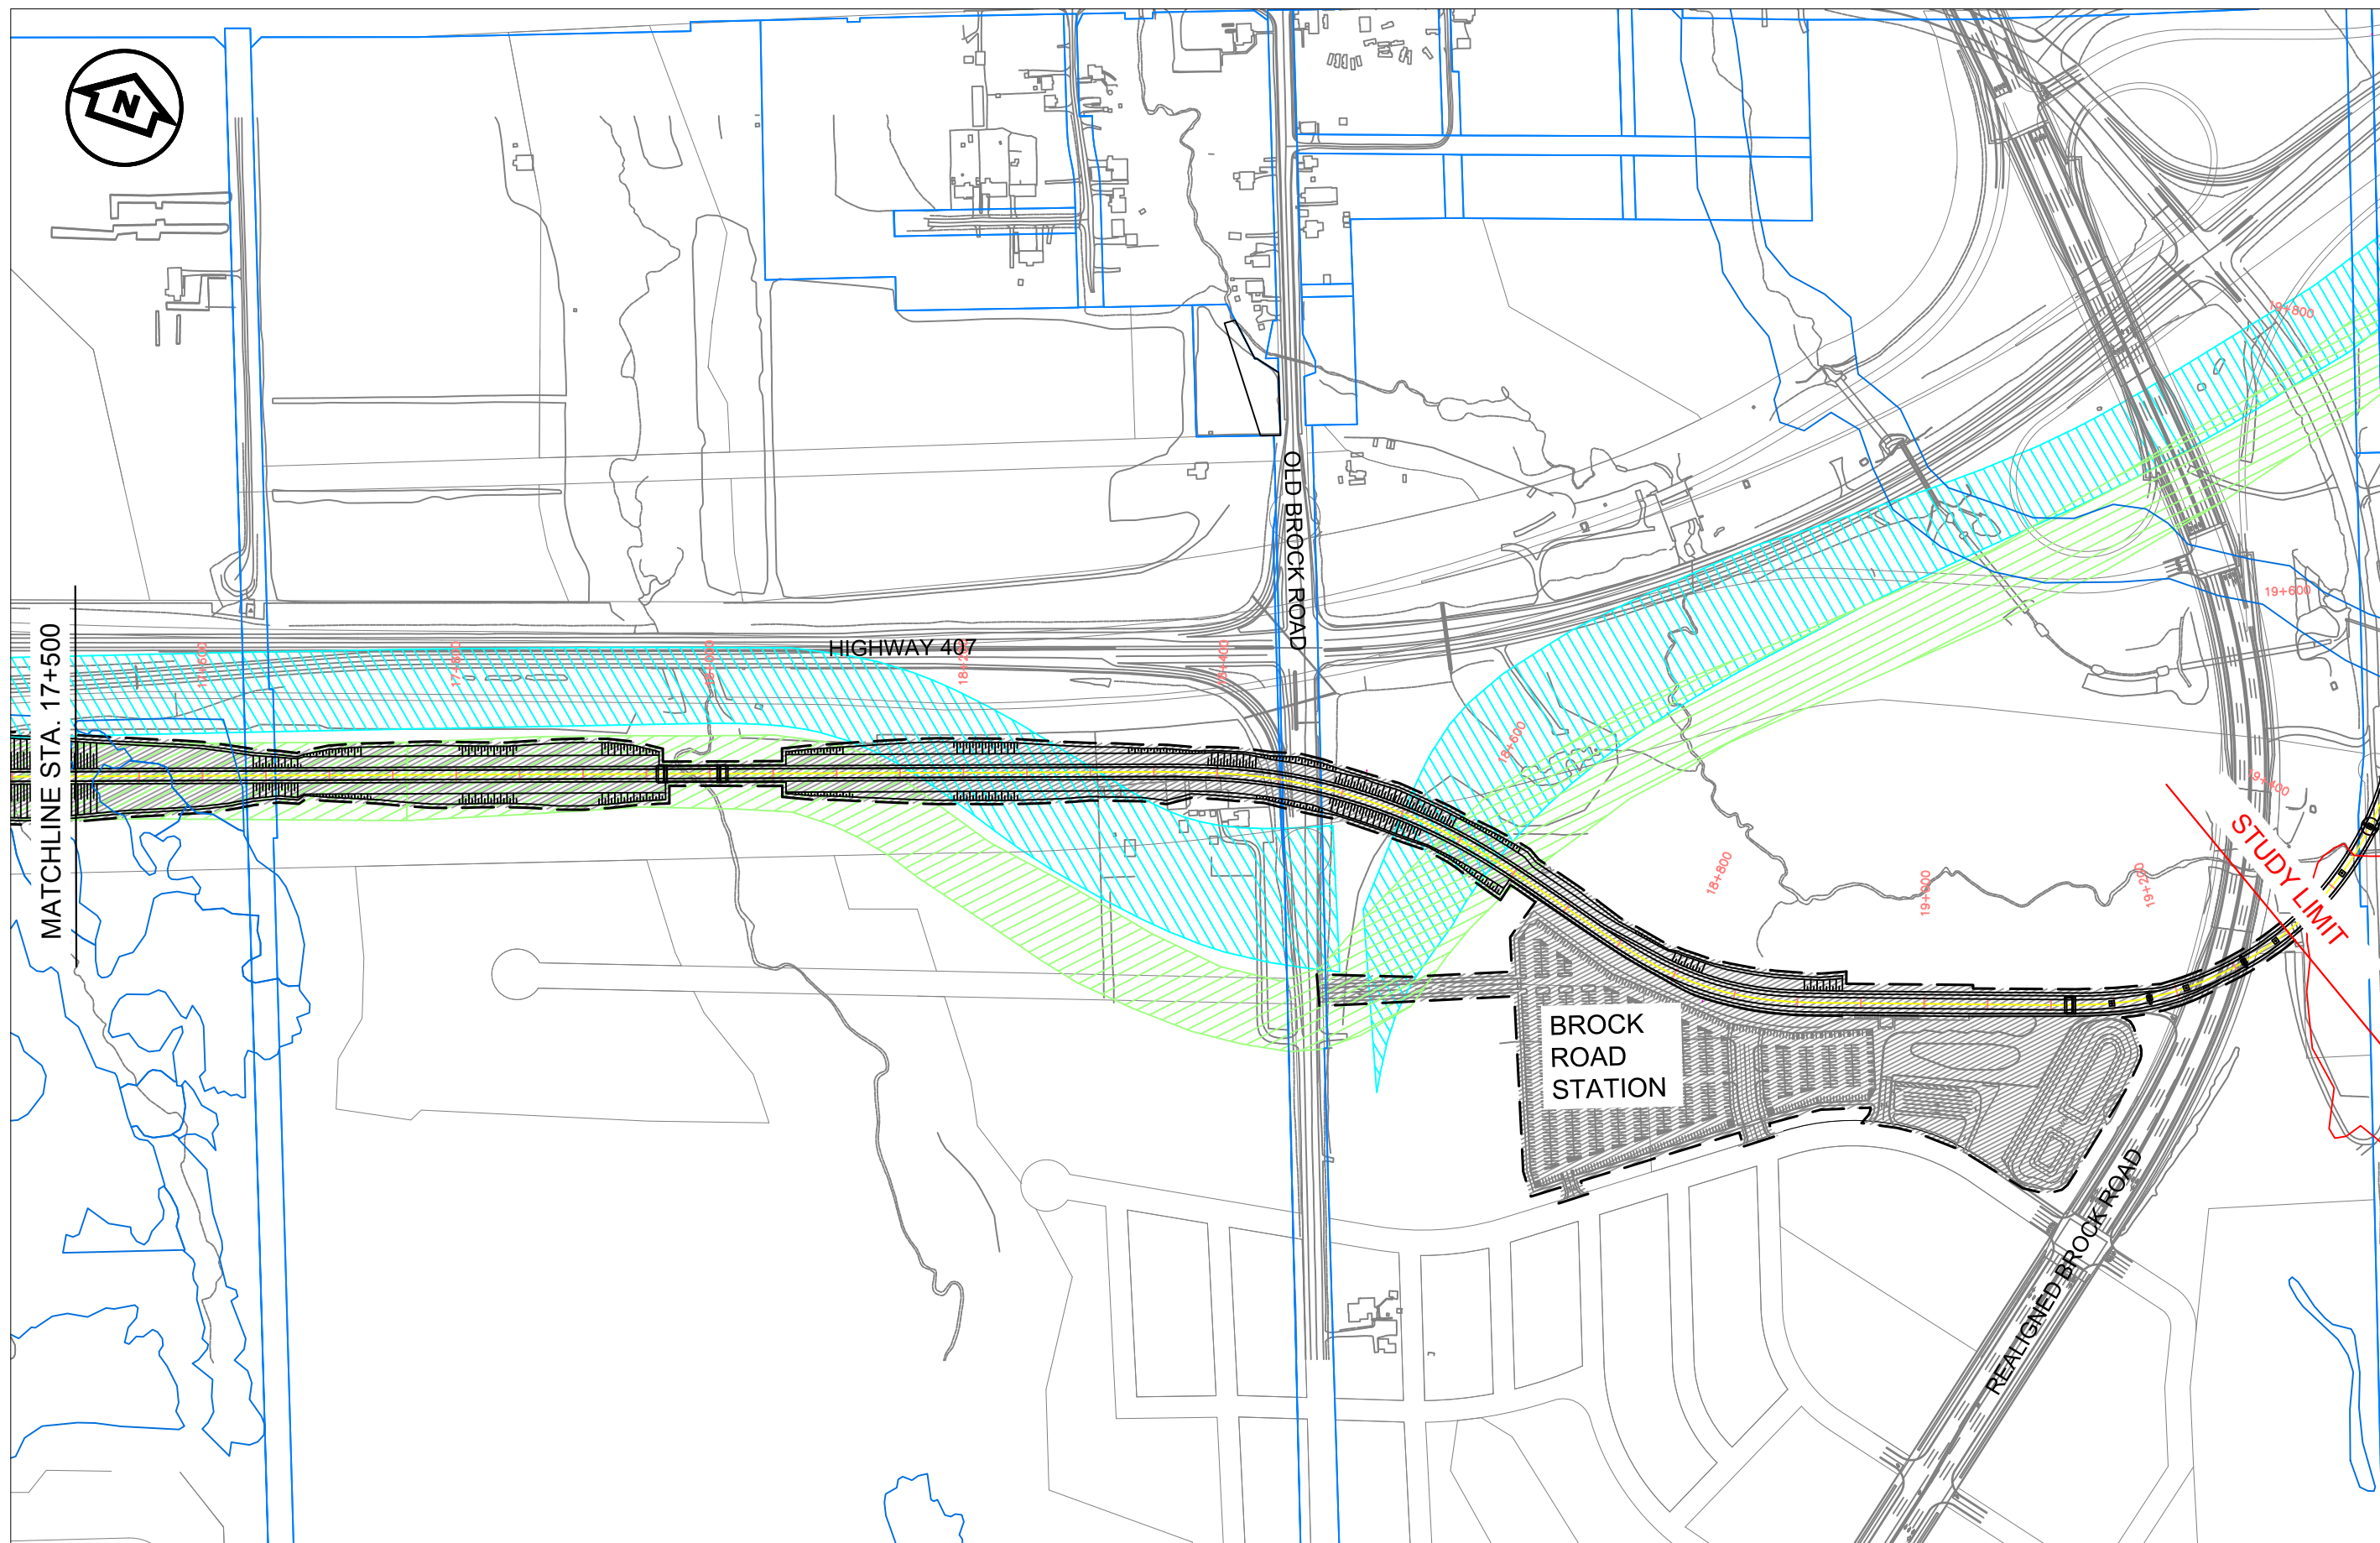

DRAWING NAME: \\XCCANS2501\Projects\DR\T4022 - 407 Transitway, Phase 2\TT\5 General\02 - Drawings\01 - CAD\06 - Plates\Property Plates_Final.dwg
 CREATED: Dec 20, 2016 - 6:11pm
 MODIFIED:



SCALE
1:5000

| LEGEND | |
|--|---------|
| TRANSITWAY ROW | --- --- |
| EXISTING PROPERTY BOUNDARIES | — — — — |
| UTILITY CORRIDOR | ■ ■ ■ ■ |
| PROTECTED AREA - SURVEY | ▨ ▨ ▨ ▨ |
| PROTECTED AREA (CORRIDOR PROTECTION STUDY) | ▧ ▧ ▧ ▧ |
| MTO 60m PROTECTED AREA (1997 EAR) | ▩ ▩ ▩ ▩ |
| PROTECTED AREA (PROPERTY PROTECTION STUDY) | ▪ ▪ ▪ ▪ |
| PROVINCIAL PROPERTY | ▫ ▫ ▫ ▫ |
| PRIVATE PROPERTY | ▬ ▬ ▬ ▬ |

407 TRANSITWAY
EAST OF KENNEDY ROAD TO EAST OF BROCK ROAD
 G.W.P. 132-00-03 CA 2013-E-0027
 STA 17+500 - STA 19+300

DRAWING SET
PROPERTY
PLATES

PLATE
11
 DATE
 2016/12/20