
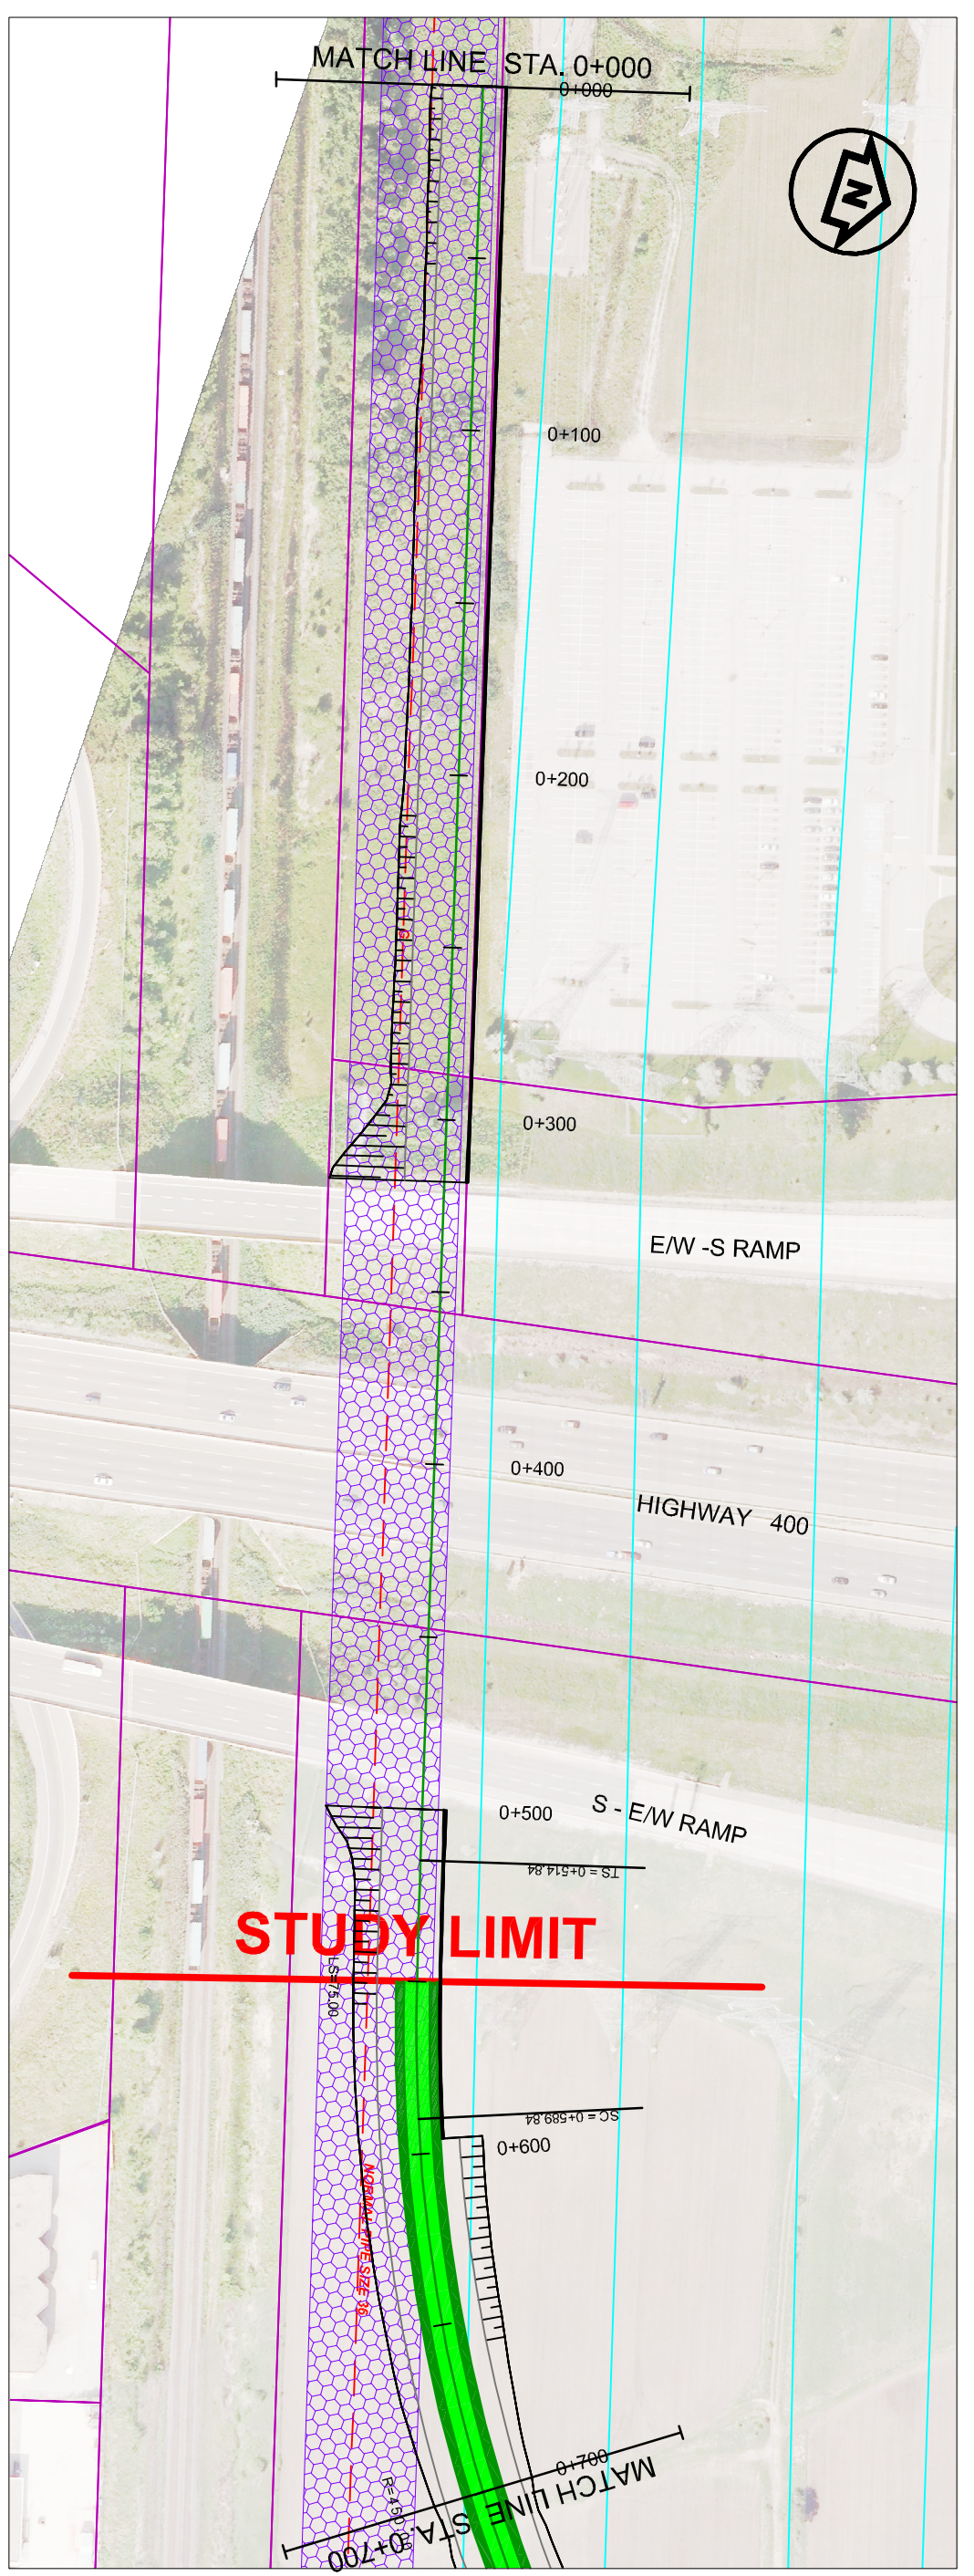


407 TRANSITWAY - GWP 252-96-00
ENVIRONMENTAL PROJECT REPORT
PLAN & PROFILE
STA 0+000 - STA 0+700

01
PLATE

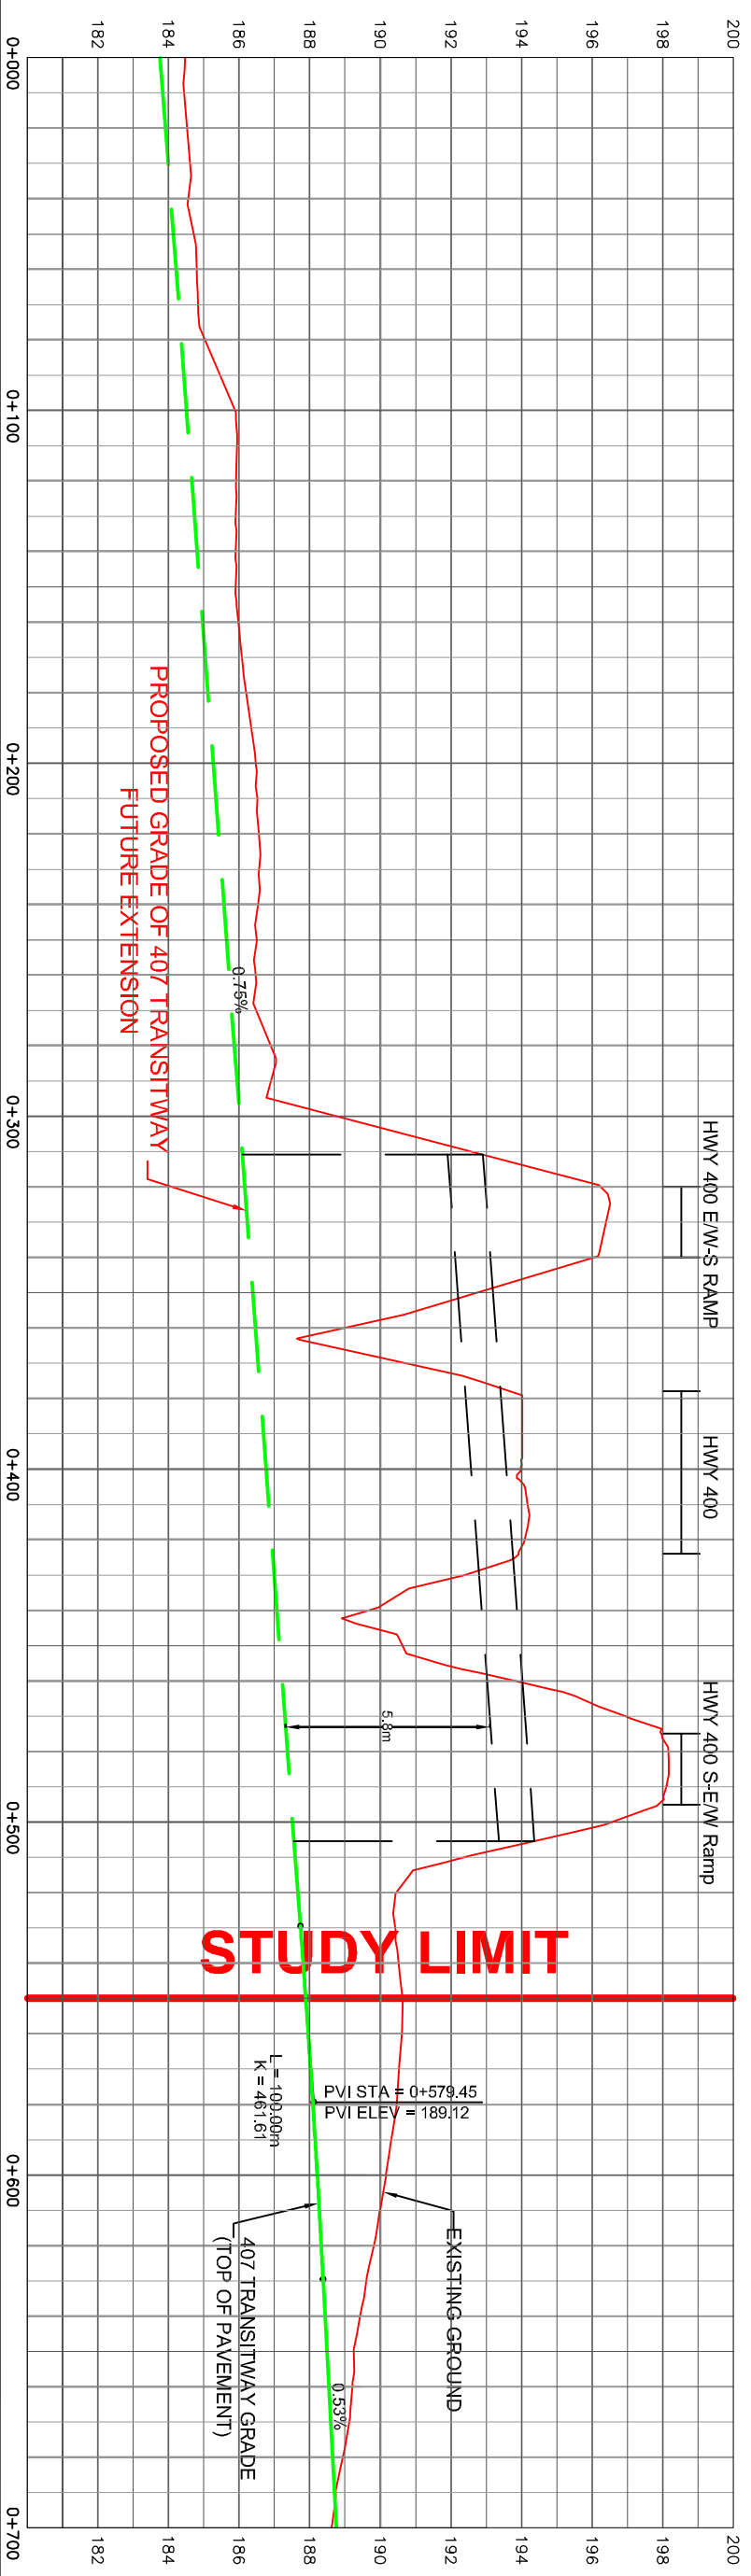

METRIC