





Ontario



407 TRANSITWAY - GWP 252-96-00
ENVIRONMENTAL PROJECT REPORT
PLAN & PROFILE
 STA 21+000 - STA 21+700

31
 PLATE

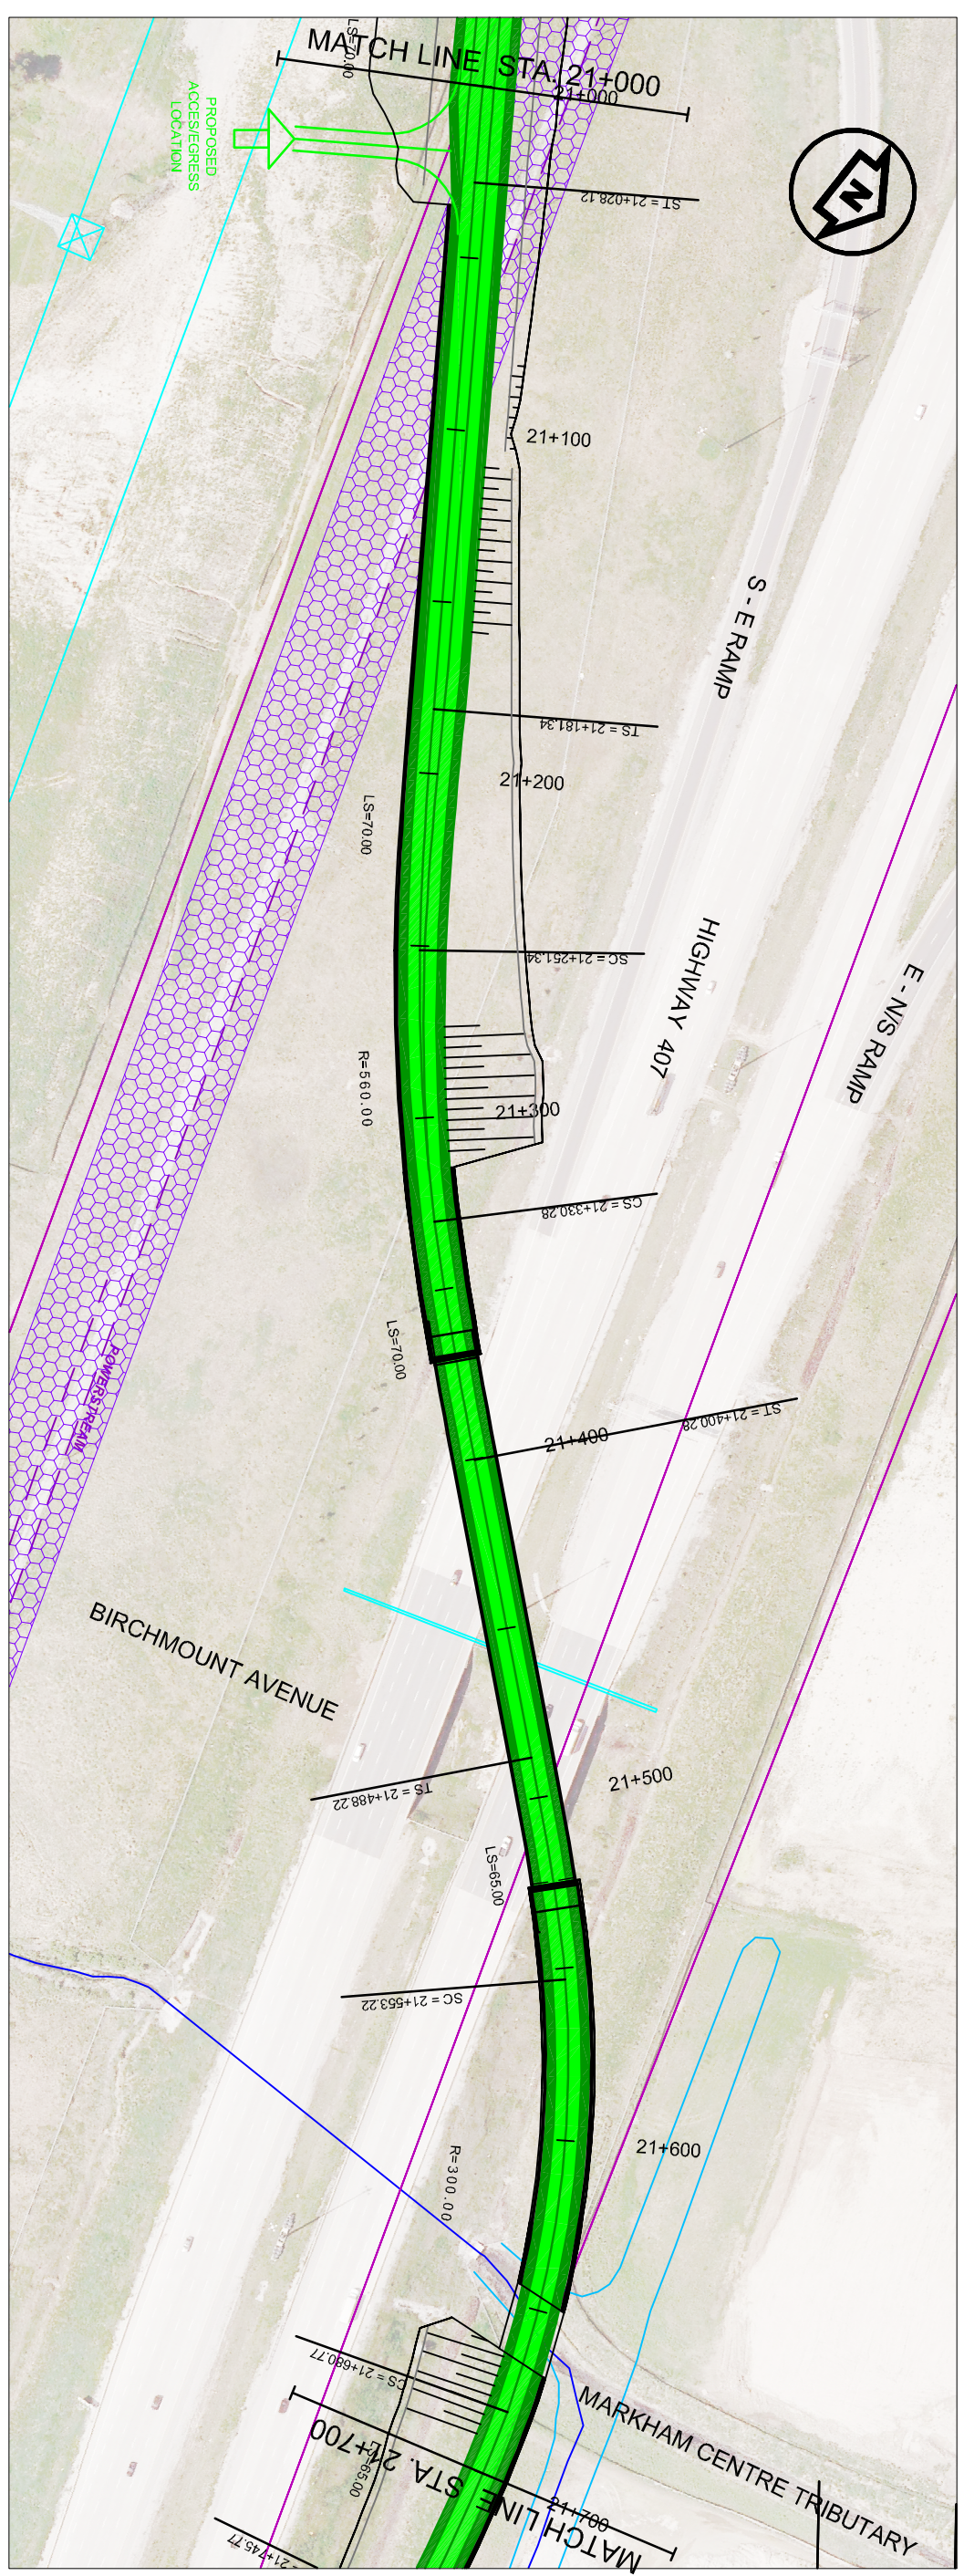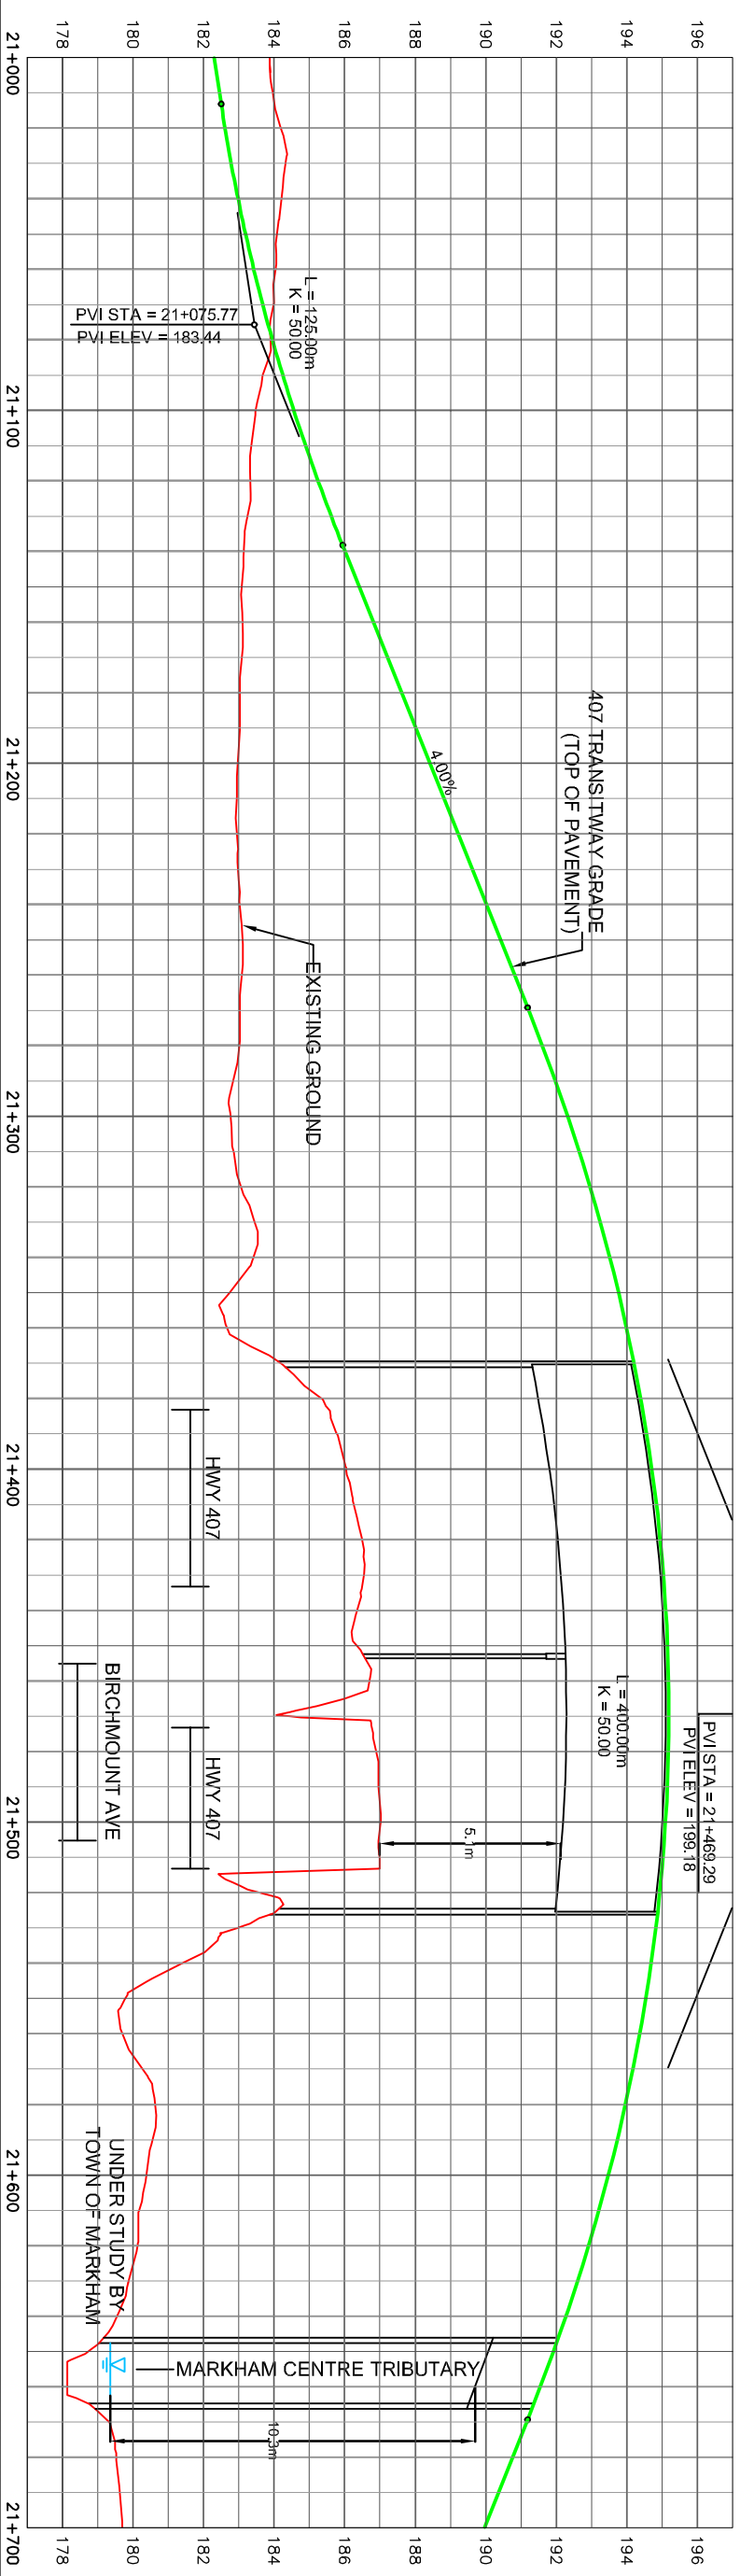

METRIC