
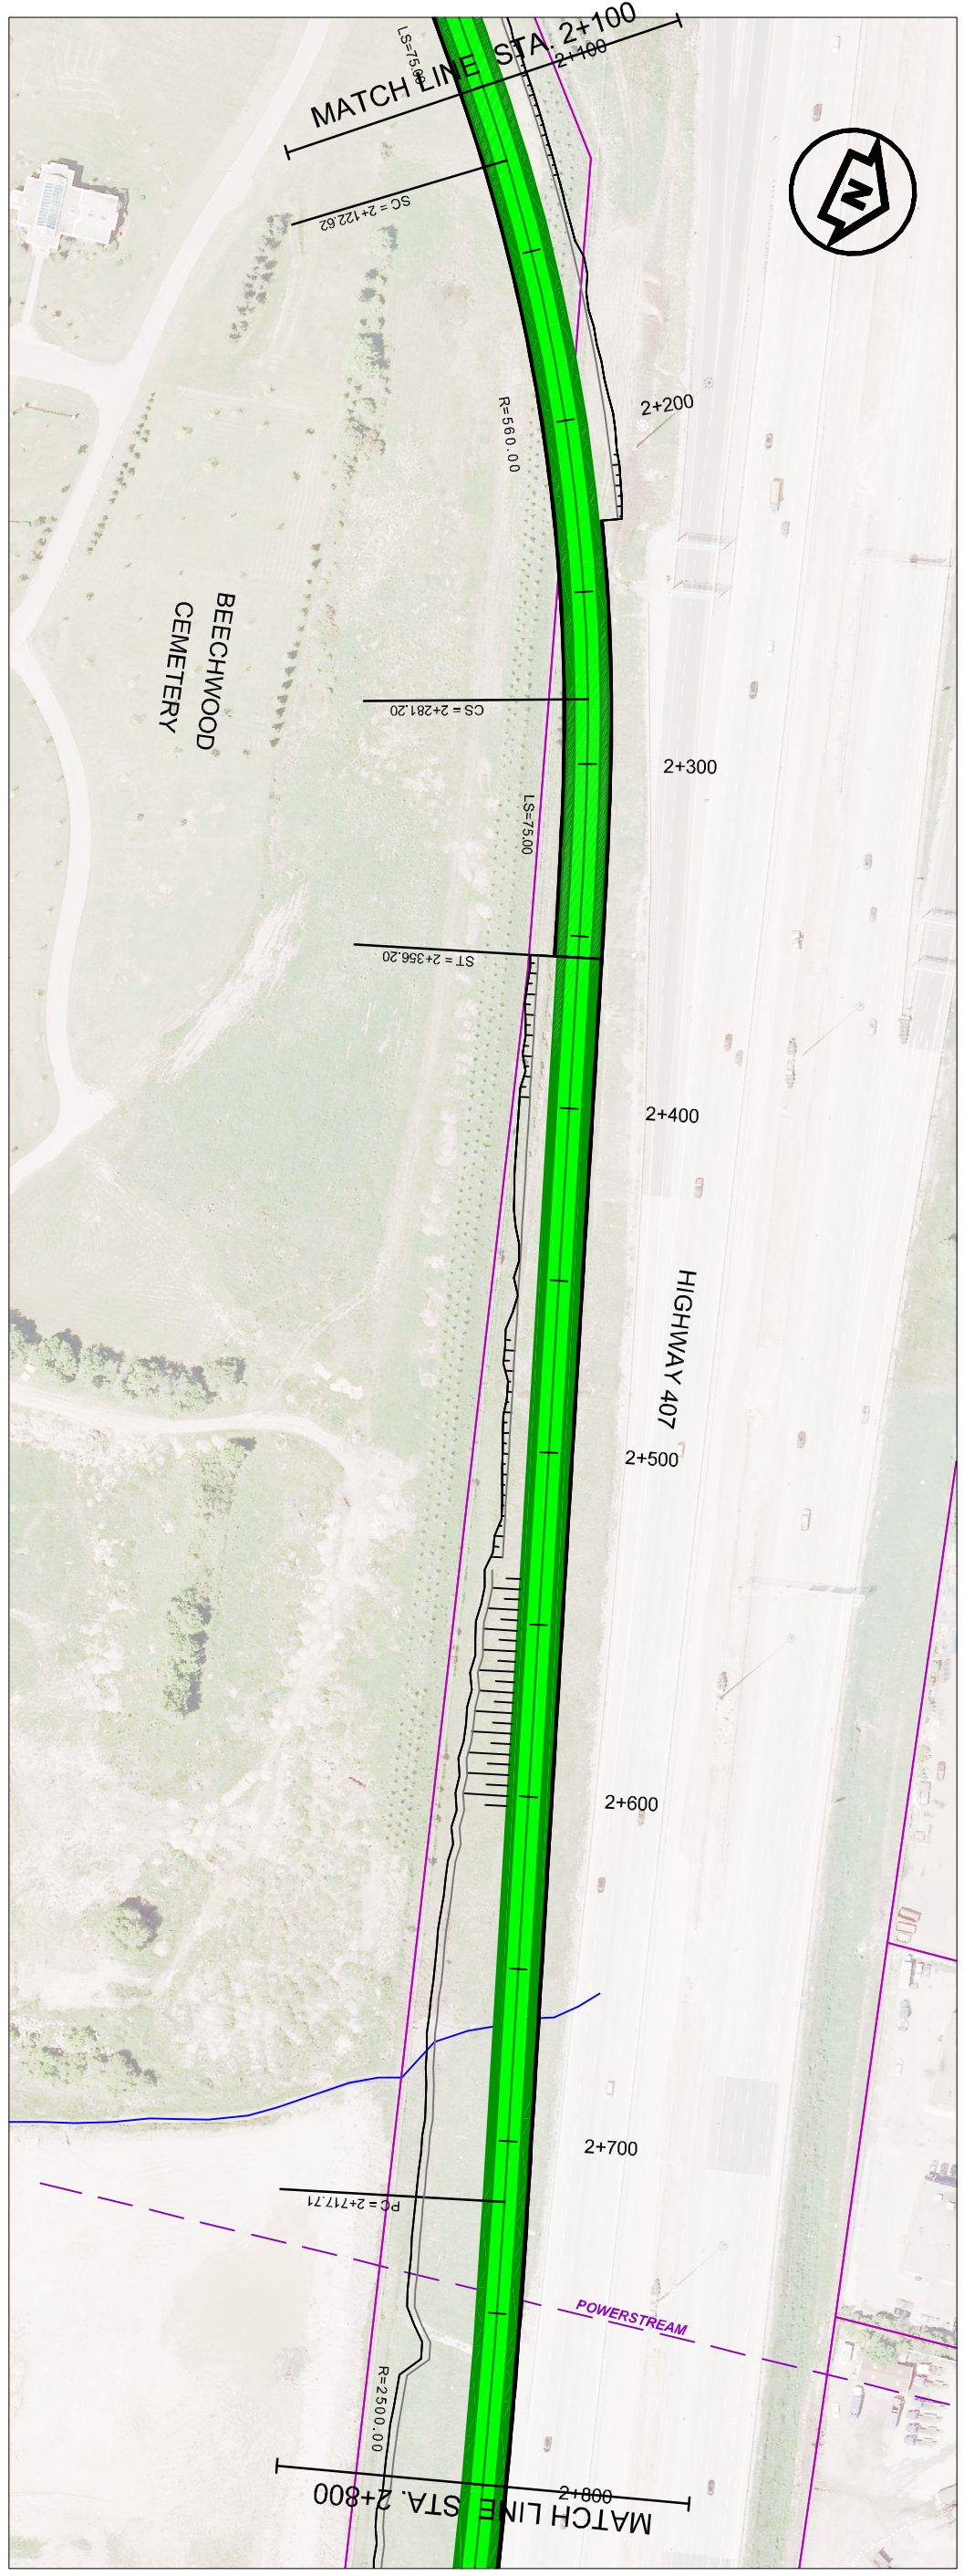


407 TRANSITWAY - GWP 252-96-00
ENVIRONMENTAL PROJECT REPORT
PLAN & PROFILE
STA 2+100 - STA 2+800

04
 PLATE

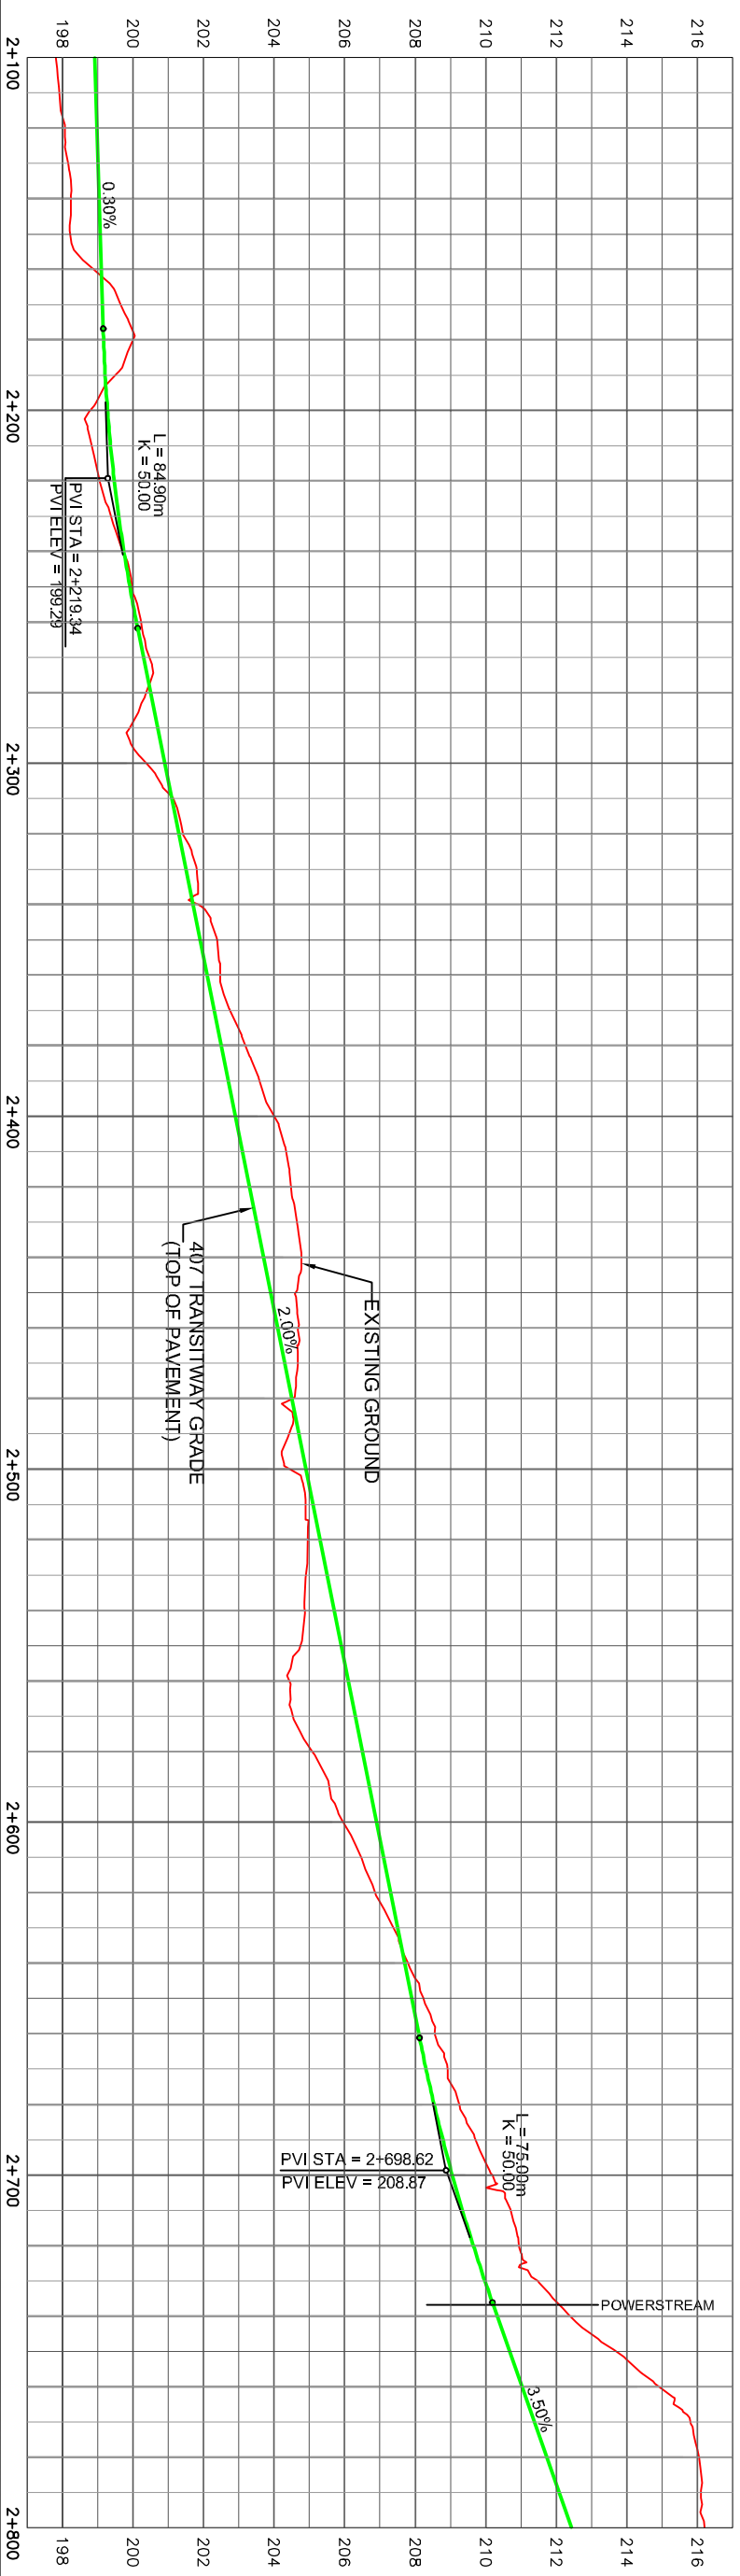

METRIC