




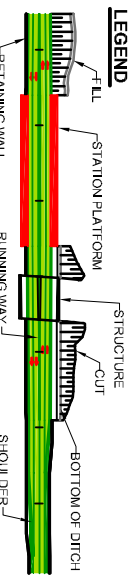


Ontario

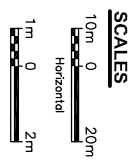

407 TRANSITWAY - GWP 252-96-00
ENVIRONMENTAL PROJECT REPORT
PLAN & PROFILE
STA 3+500 - STA 4+200

06
 PLATE

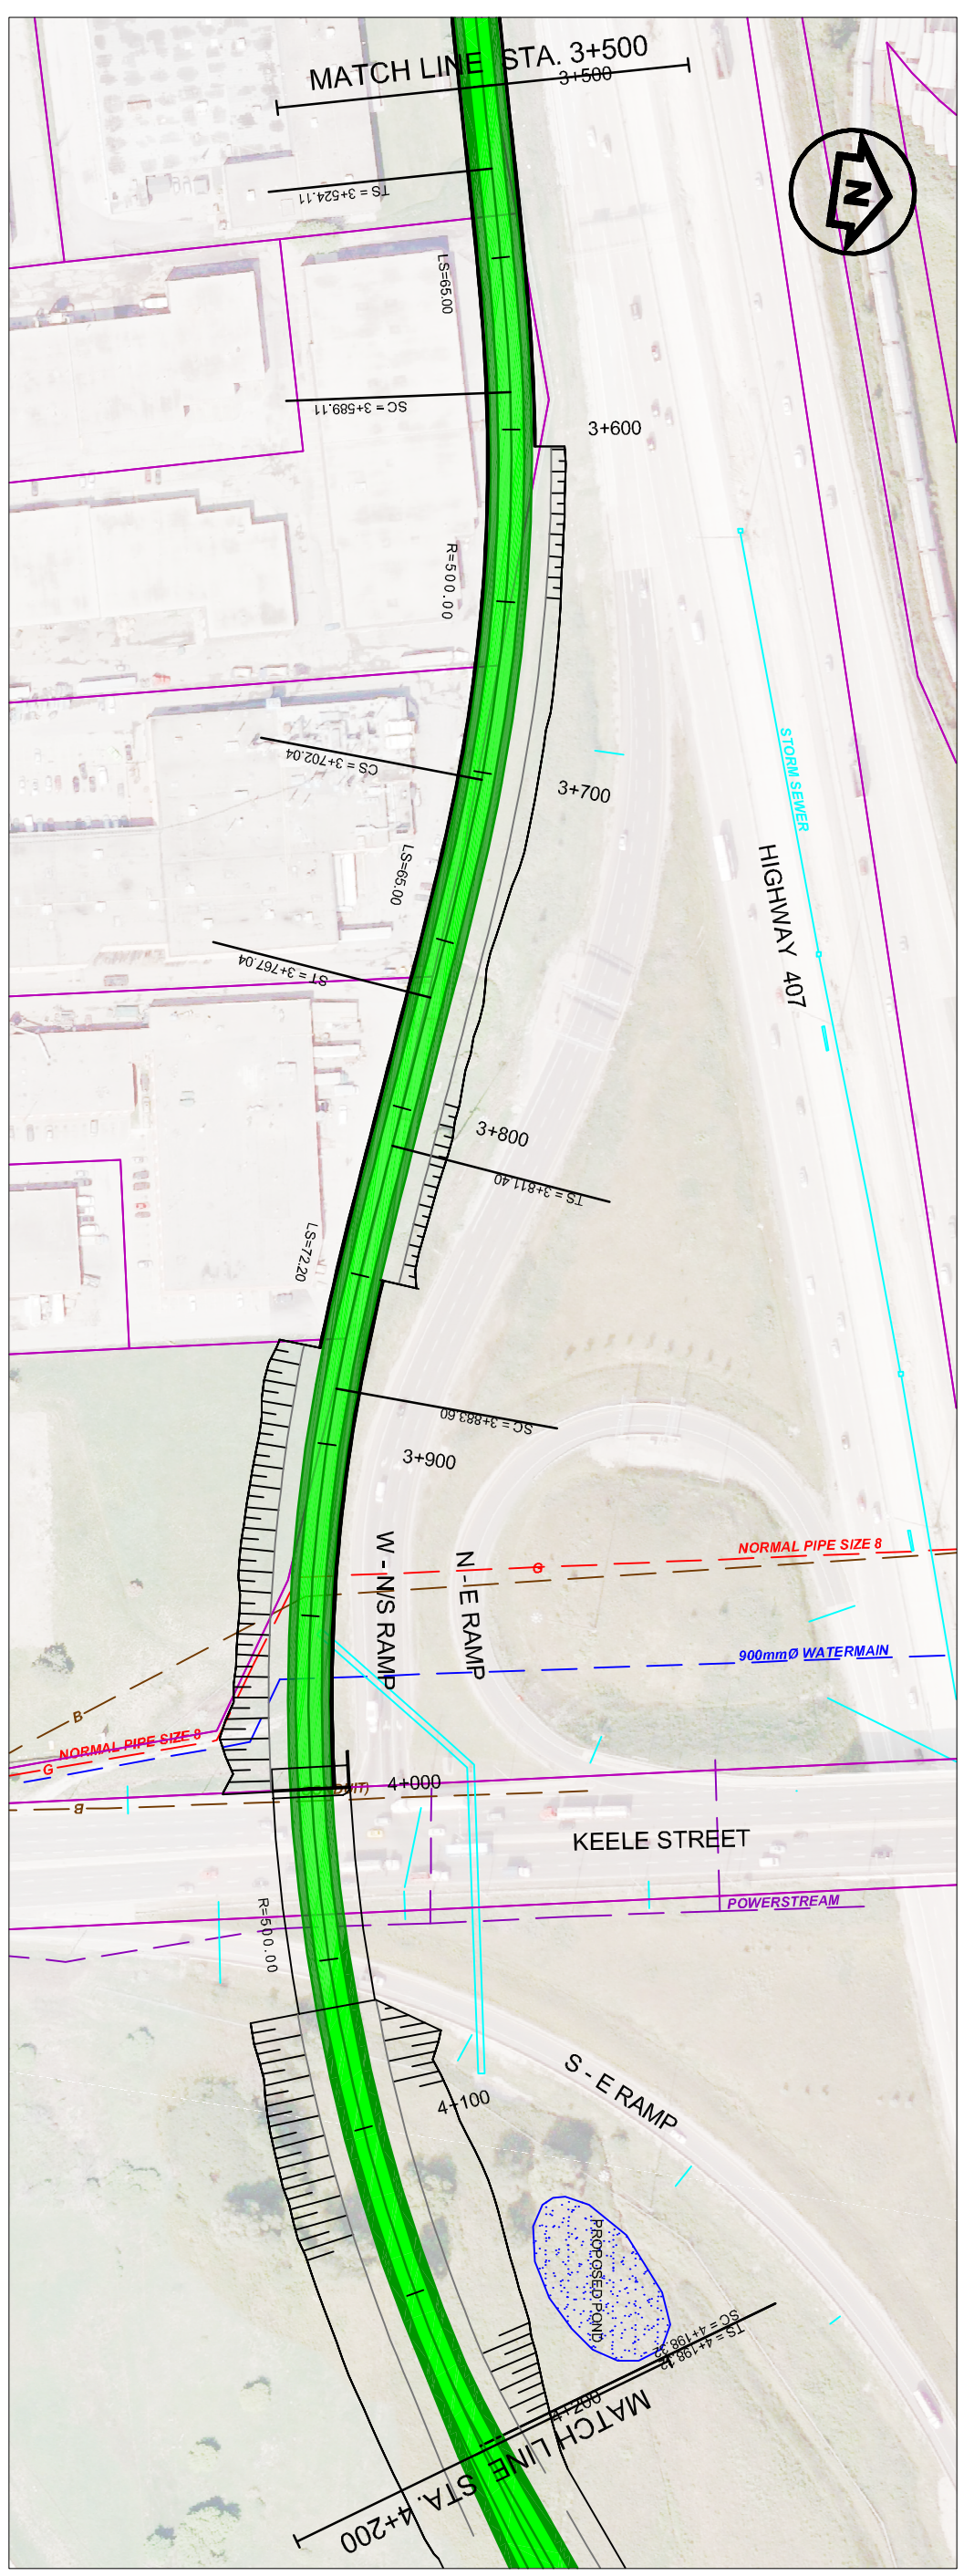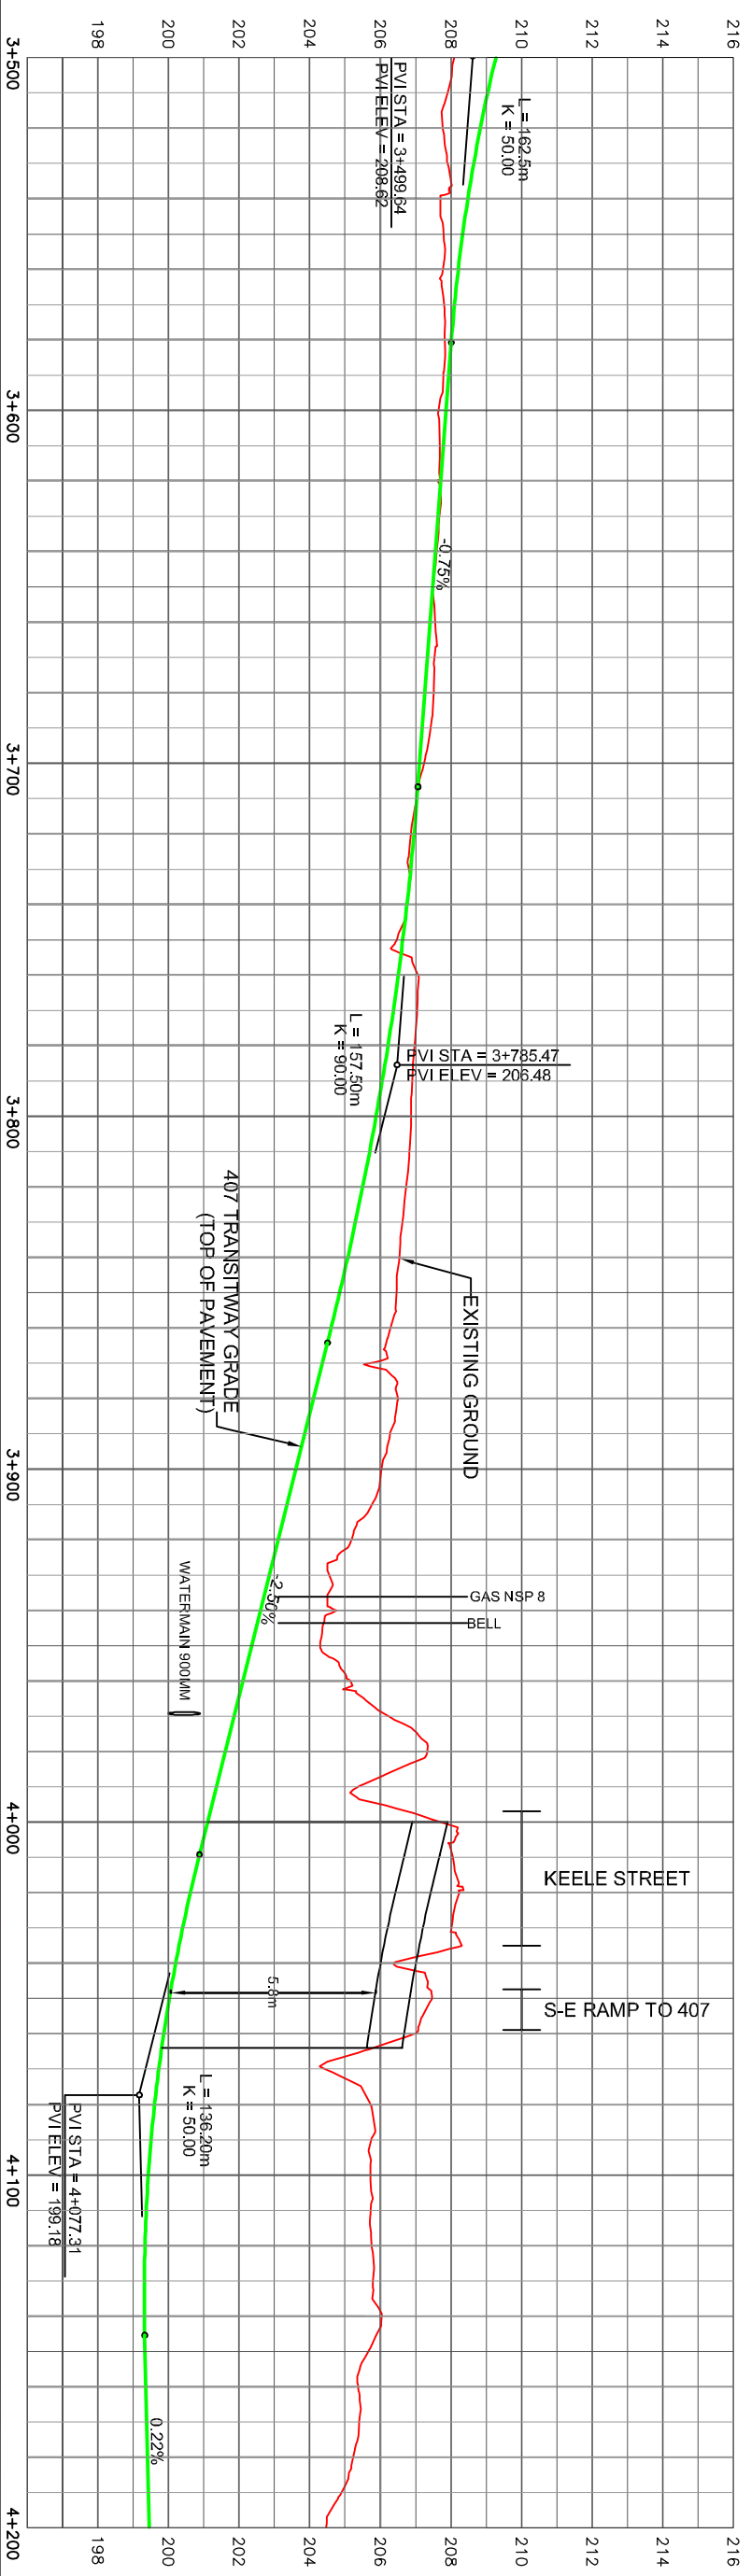

METRIC