
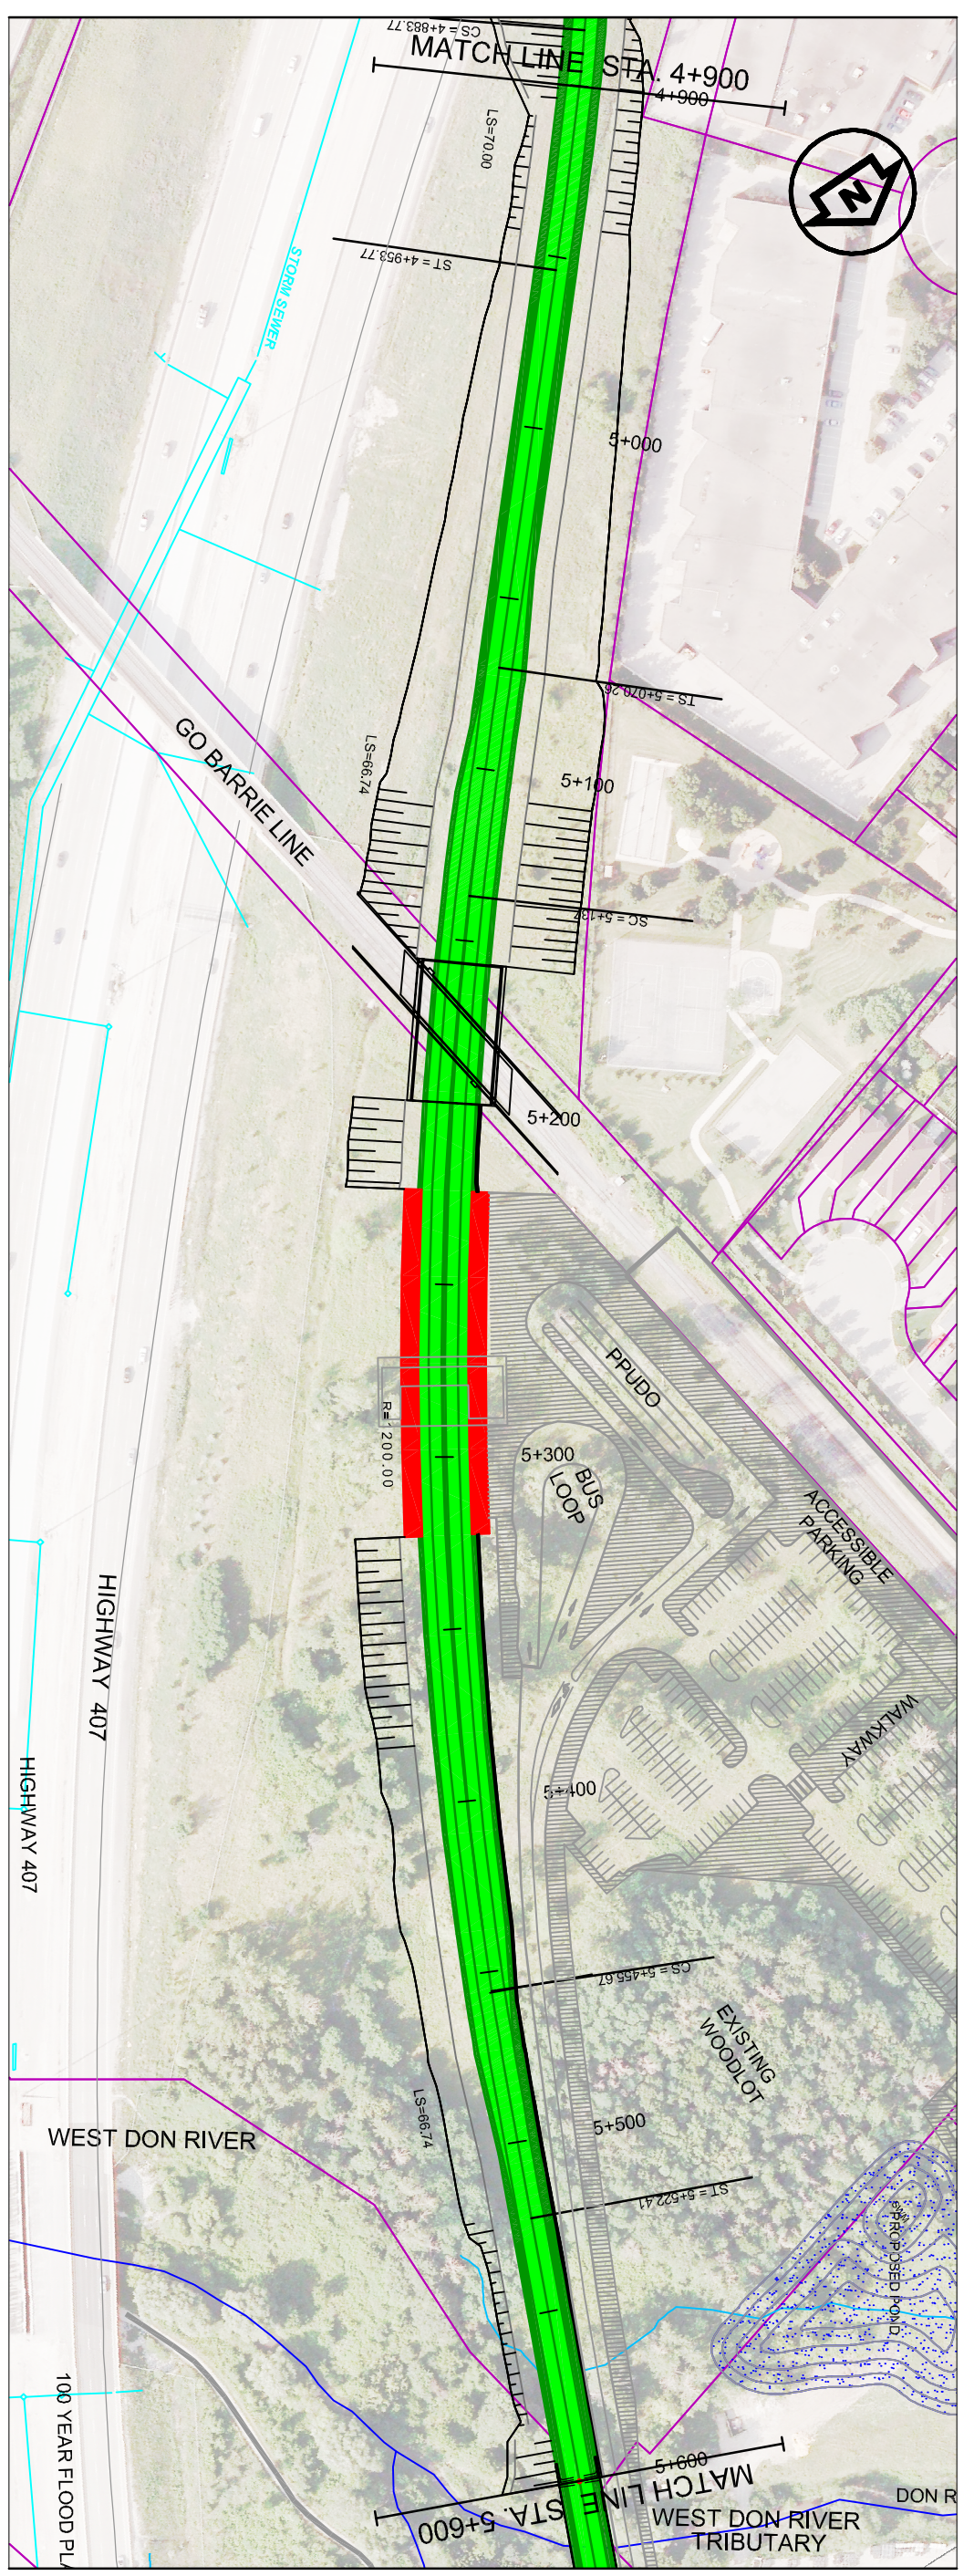


**407 TRANSITWAY - GWP 252-96-00**  
**ENVIRONMENTAL PROJECT REPORT**  
**PLAN & PROFILE**  
**STA 4+900 - STA 5+600**

**08**  
 PLATE

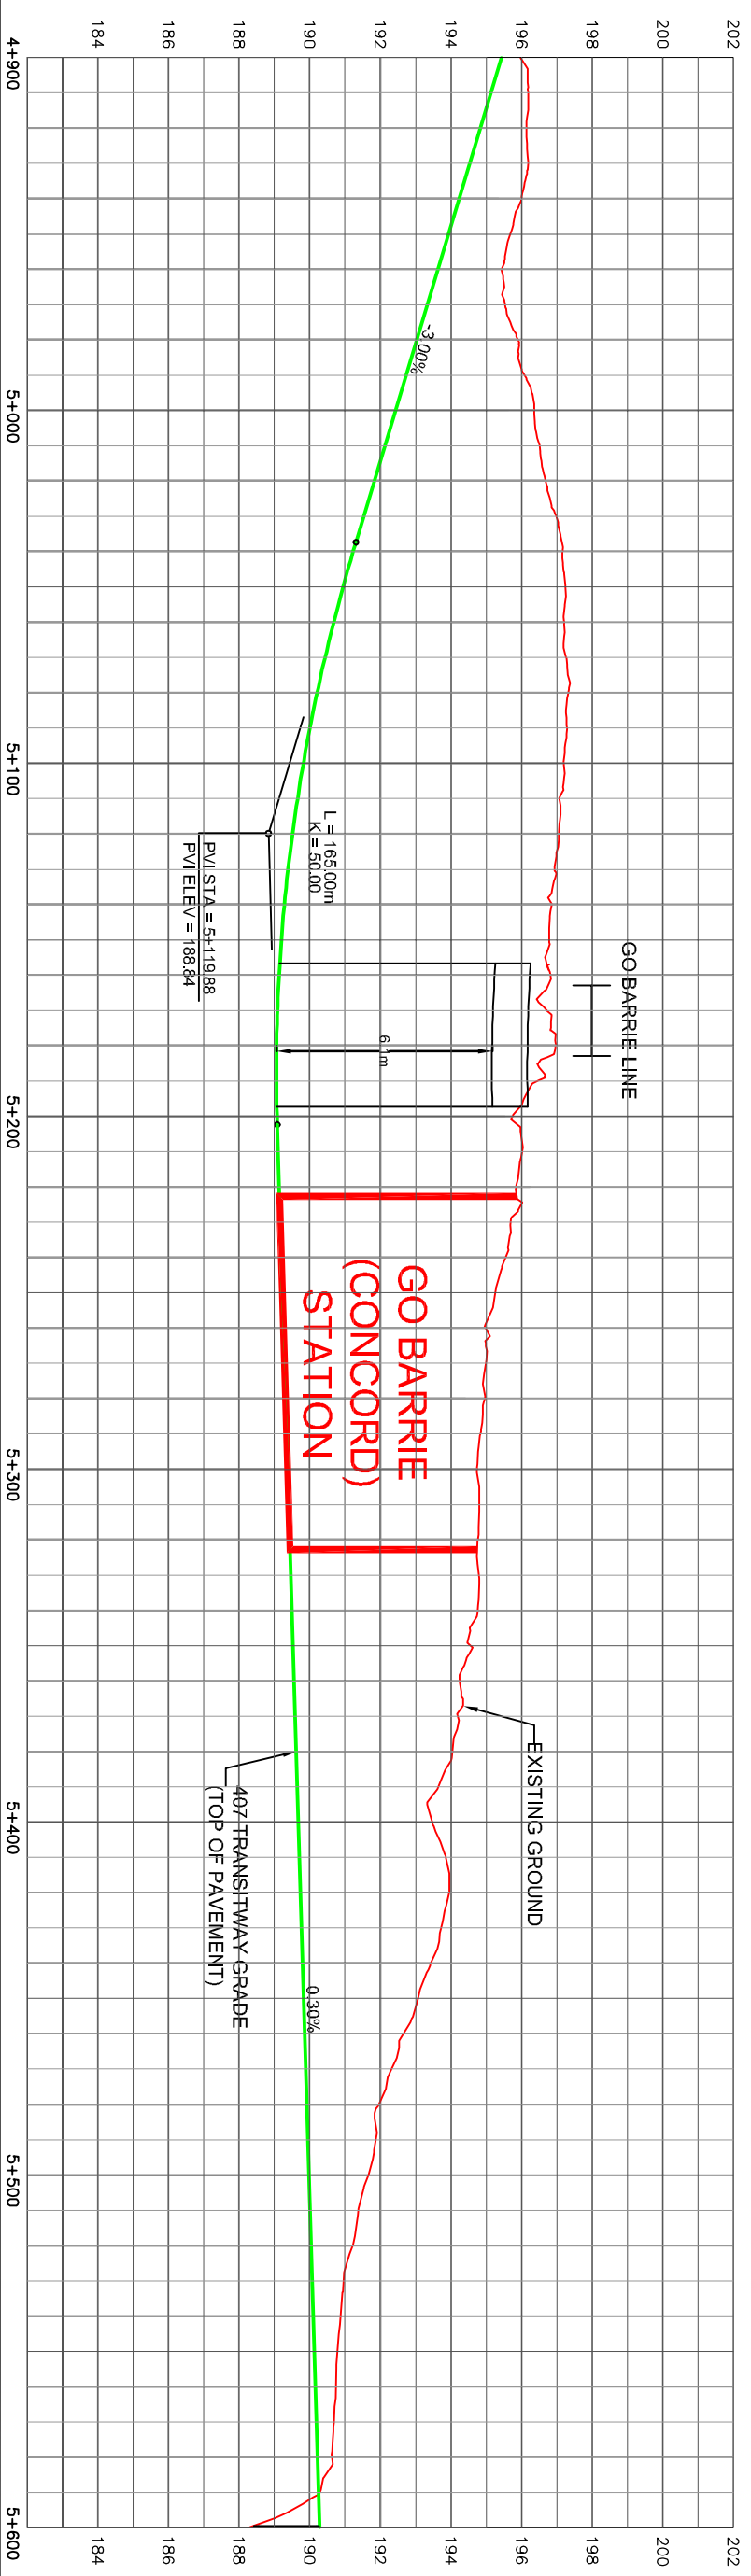

METRIC