


Station Design Concept




Spadina Subway / Jane Station - Design Concept




SITE PLAN

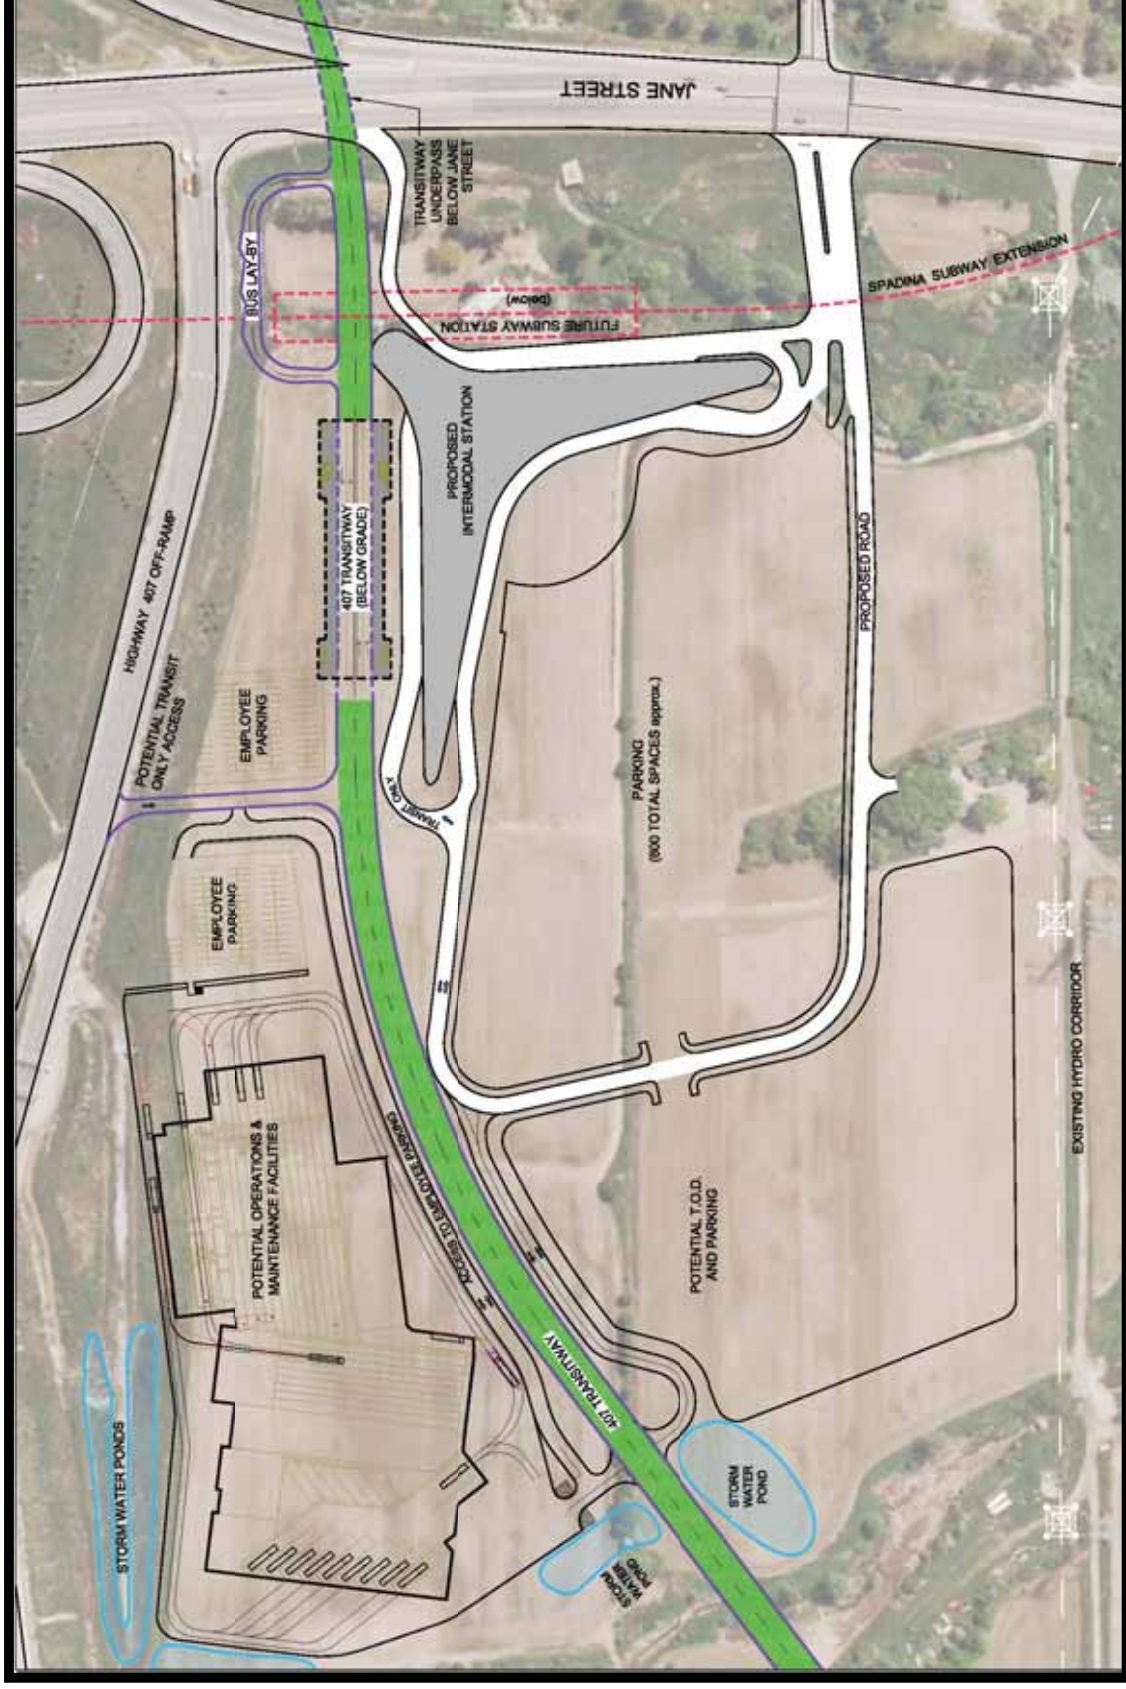

PEDESTRIAN CONNECTION TO PLATFORM

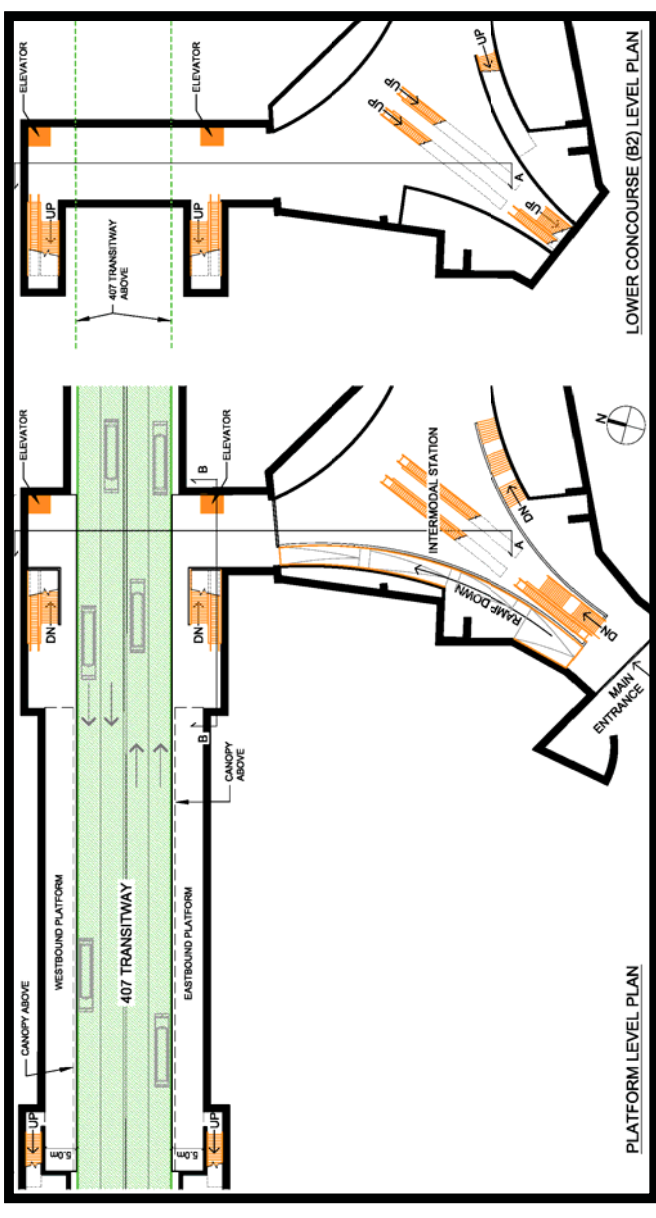


CROSS-SECTION A-A

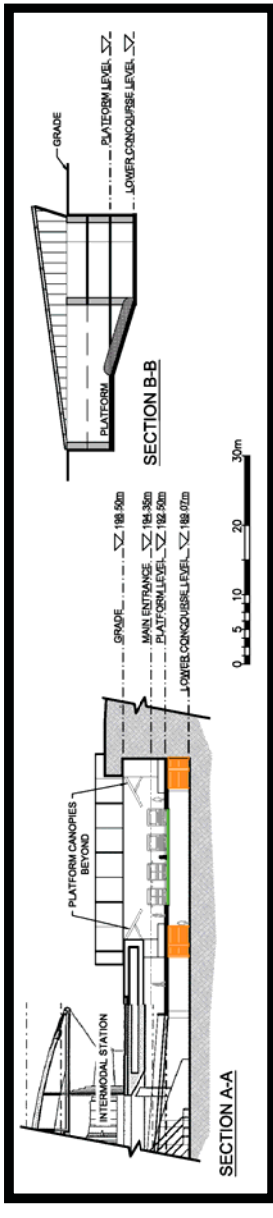


GO Barrie / Concord Station – Design Concept




SITE PLAN

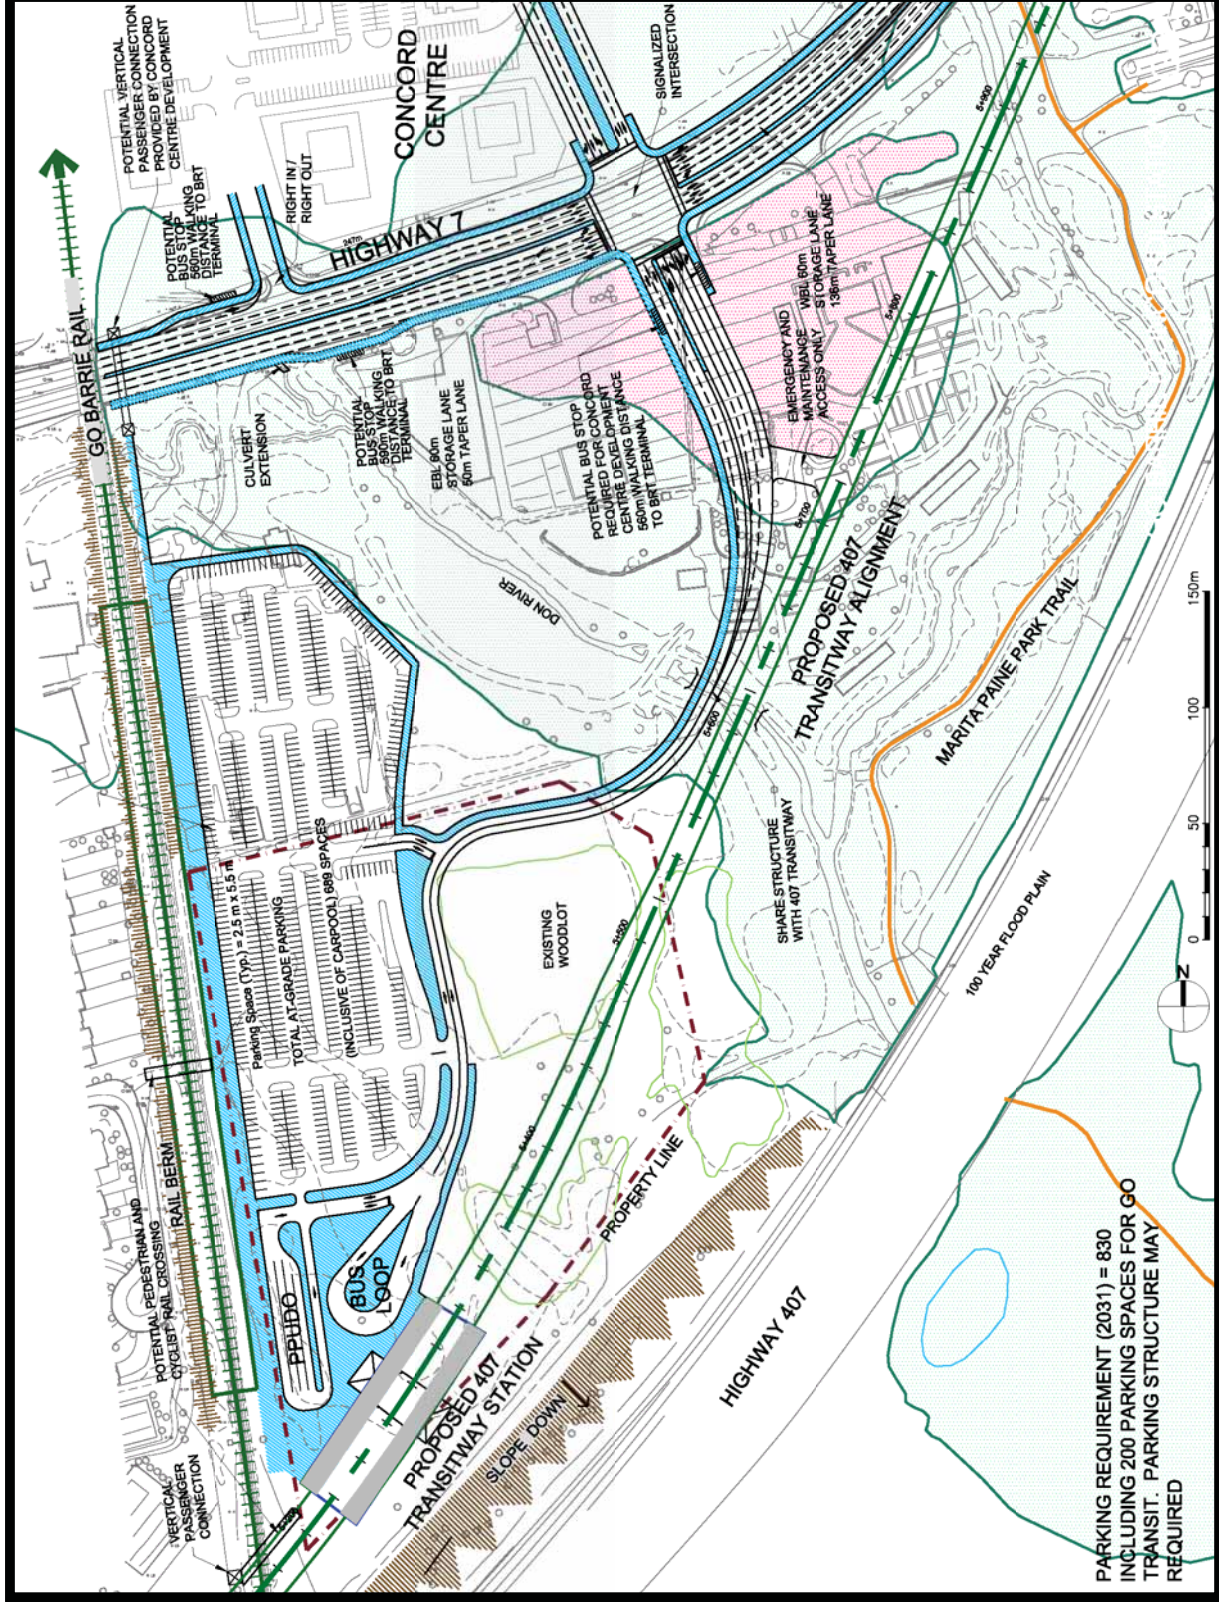

PEDESTRIAN CONNECTION TO PLATFORM

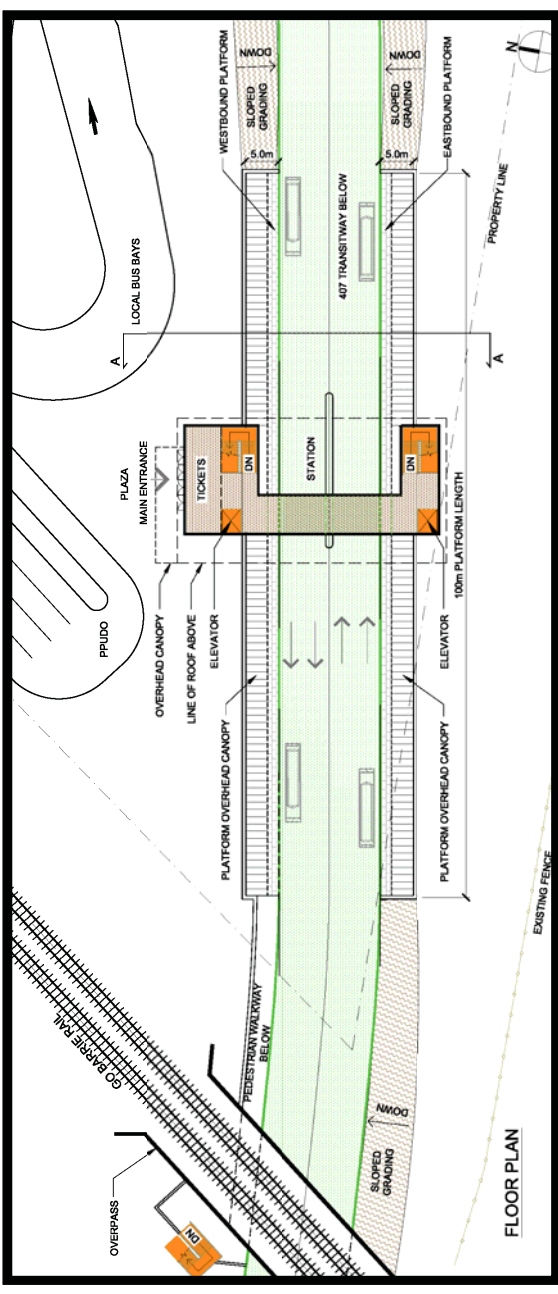


CROSS-SECTION A-A

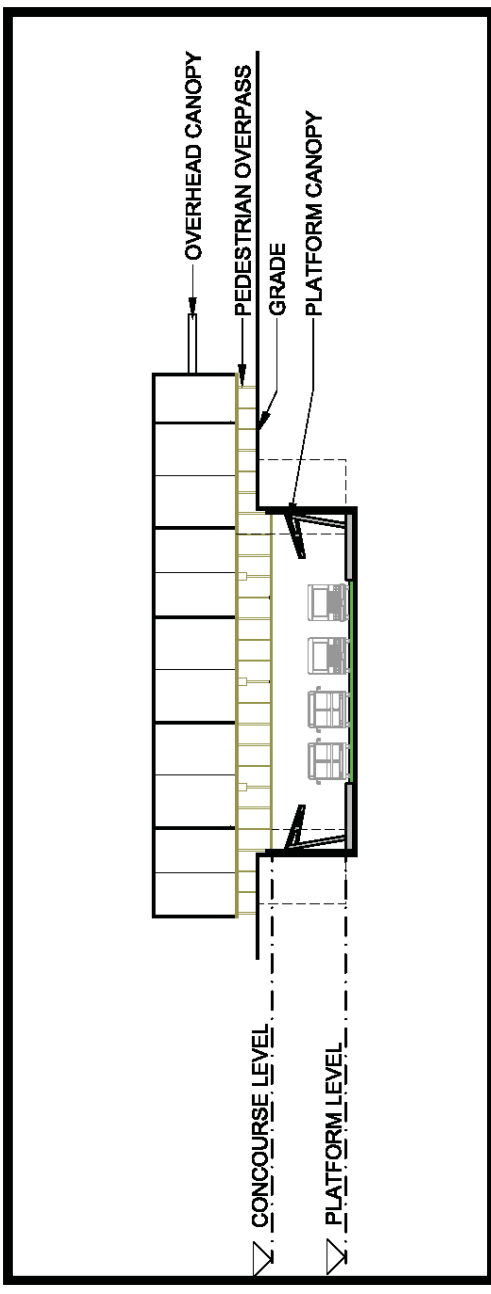


Bathurst Station – Design Concept


SITE PLAN

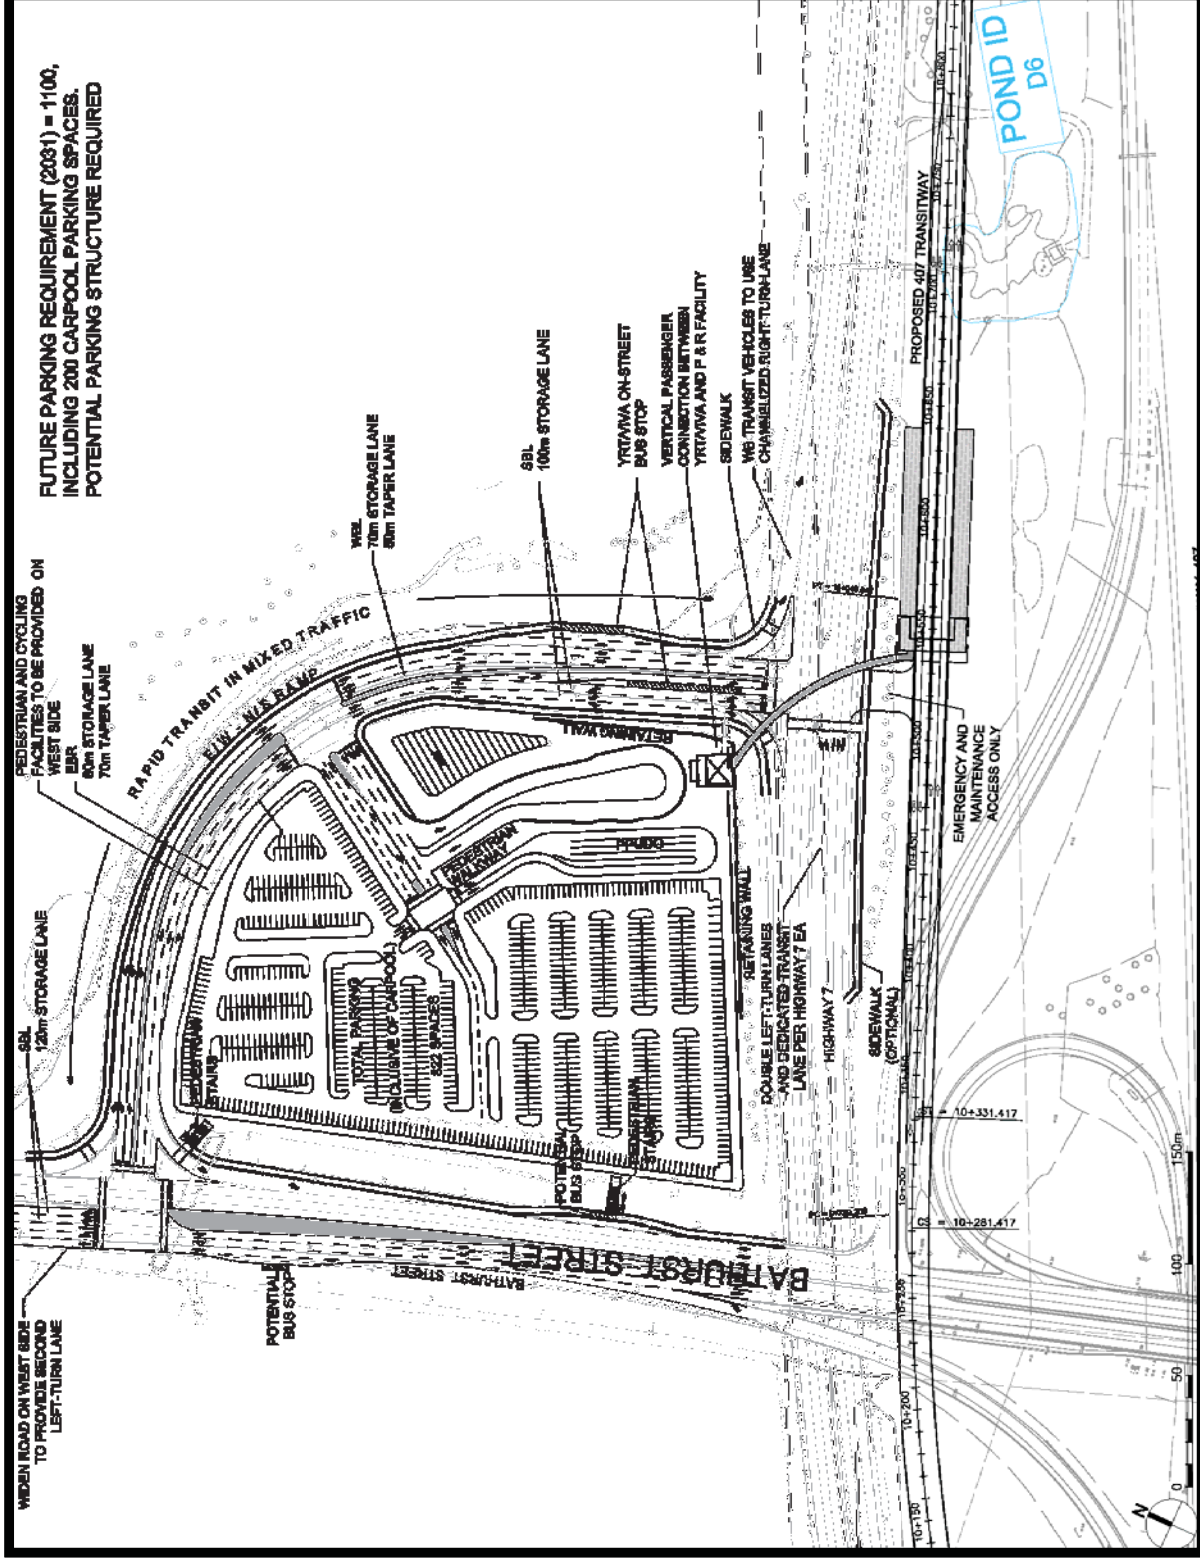


PEDESTRIAN CONNECTION TO PLATFORM

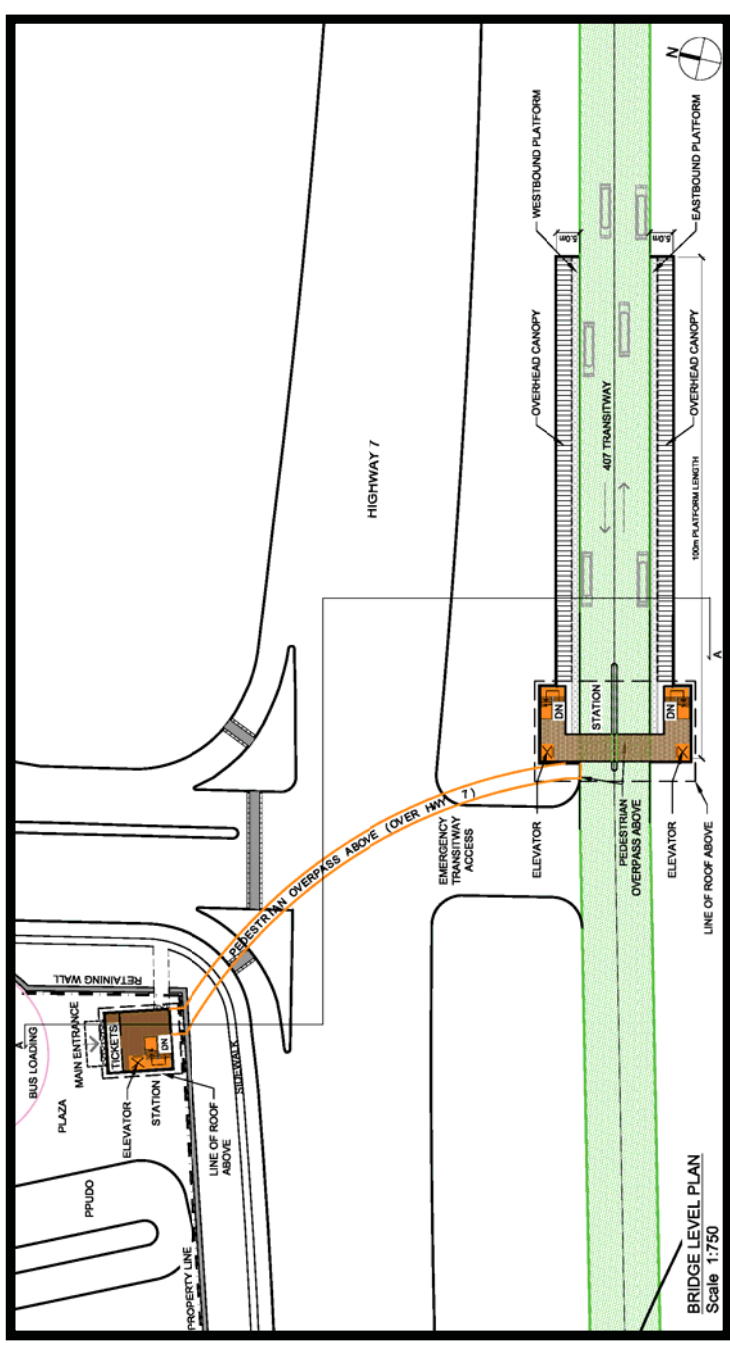

CROSS-SECTION A-A

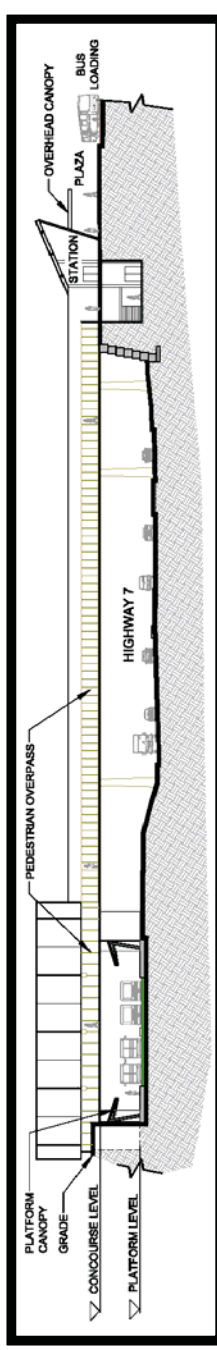


Yonge / Richmond Hill Centre Station – Design Concept

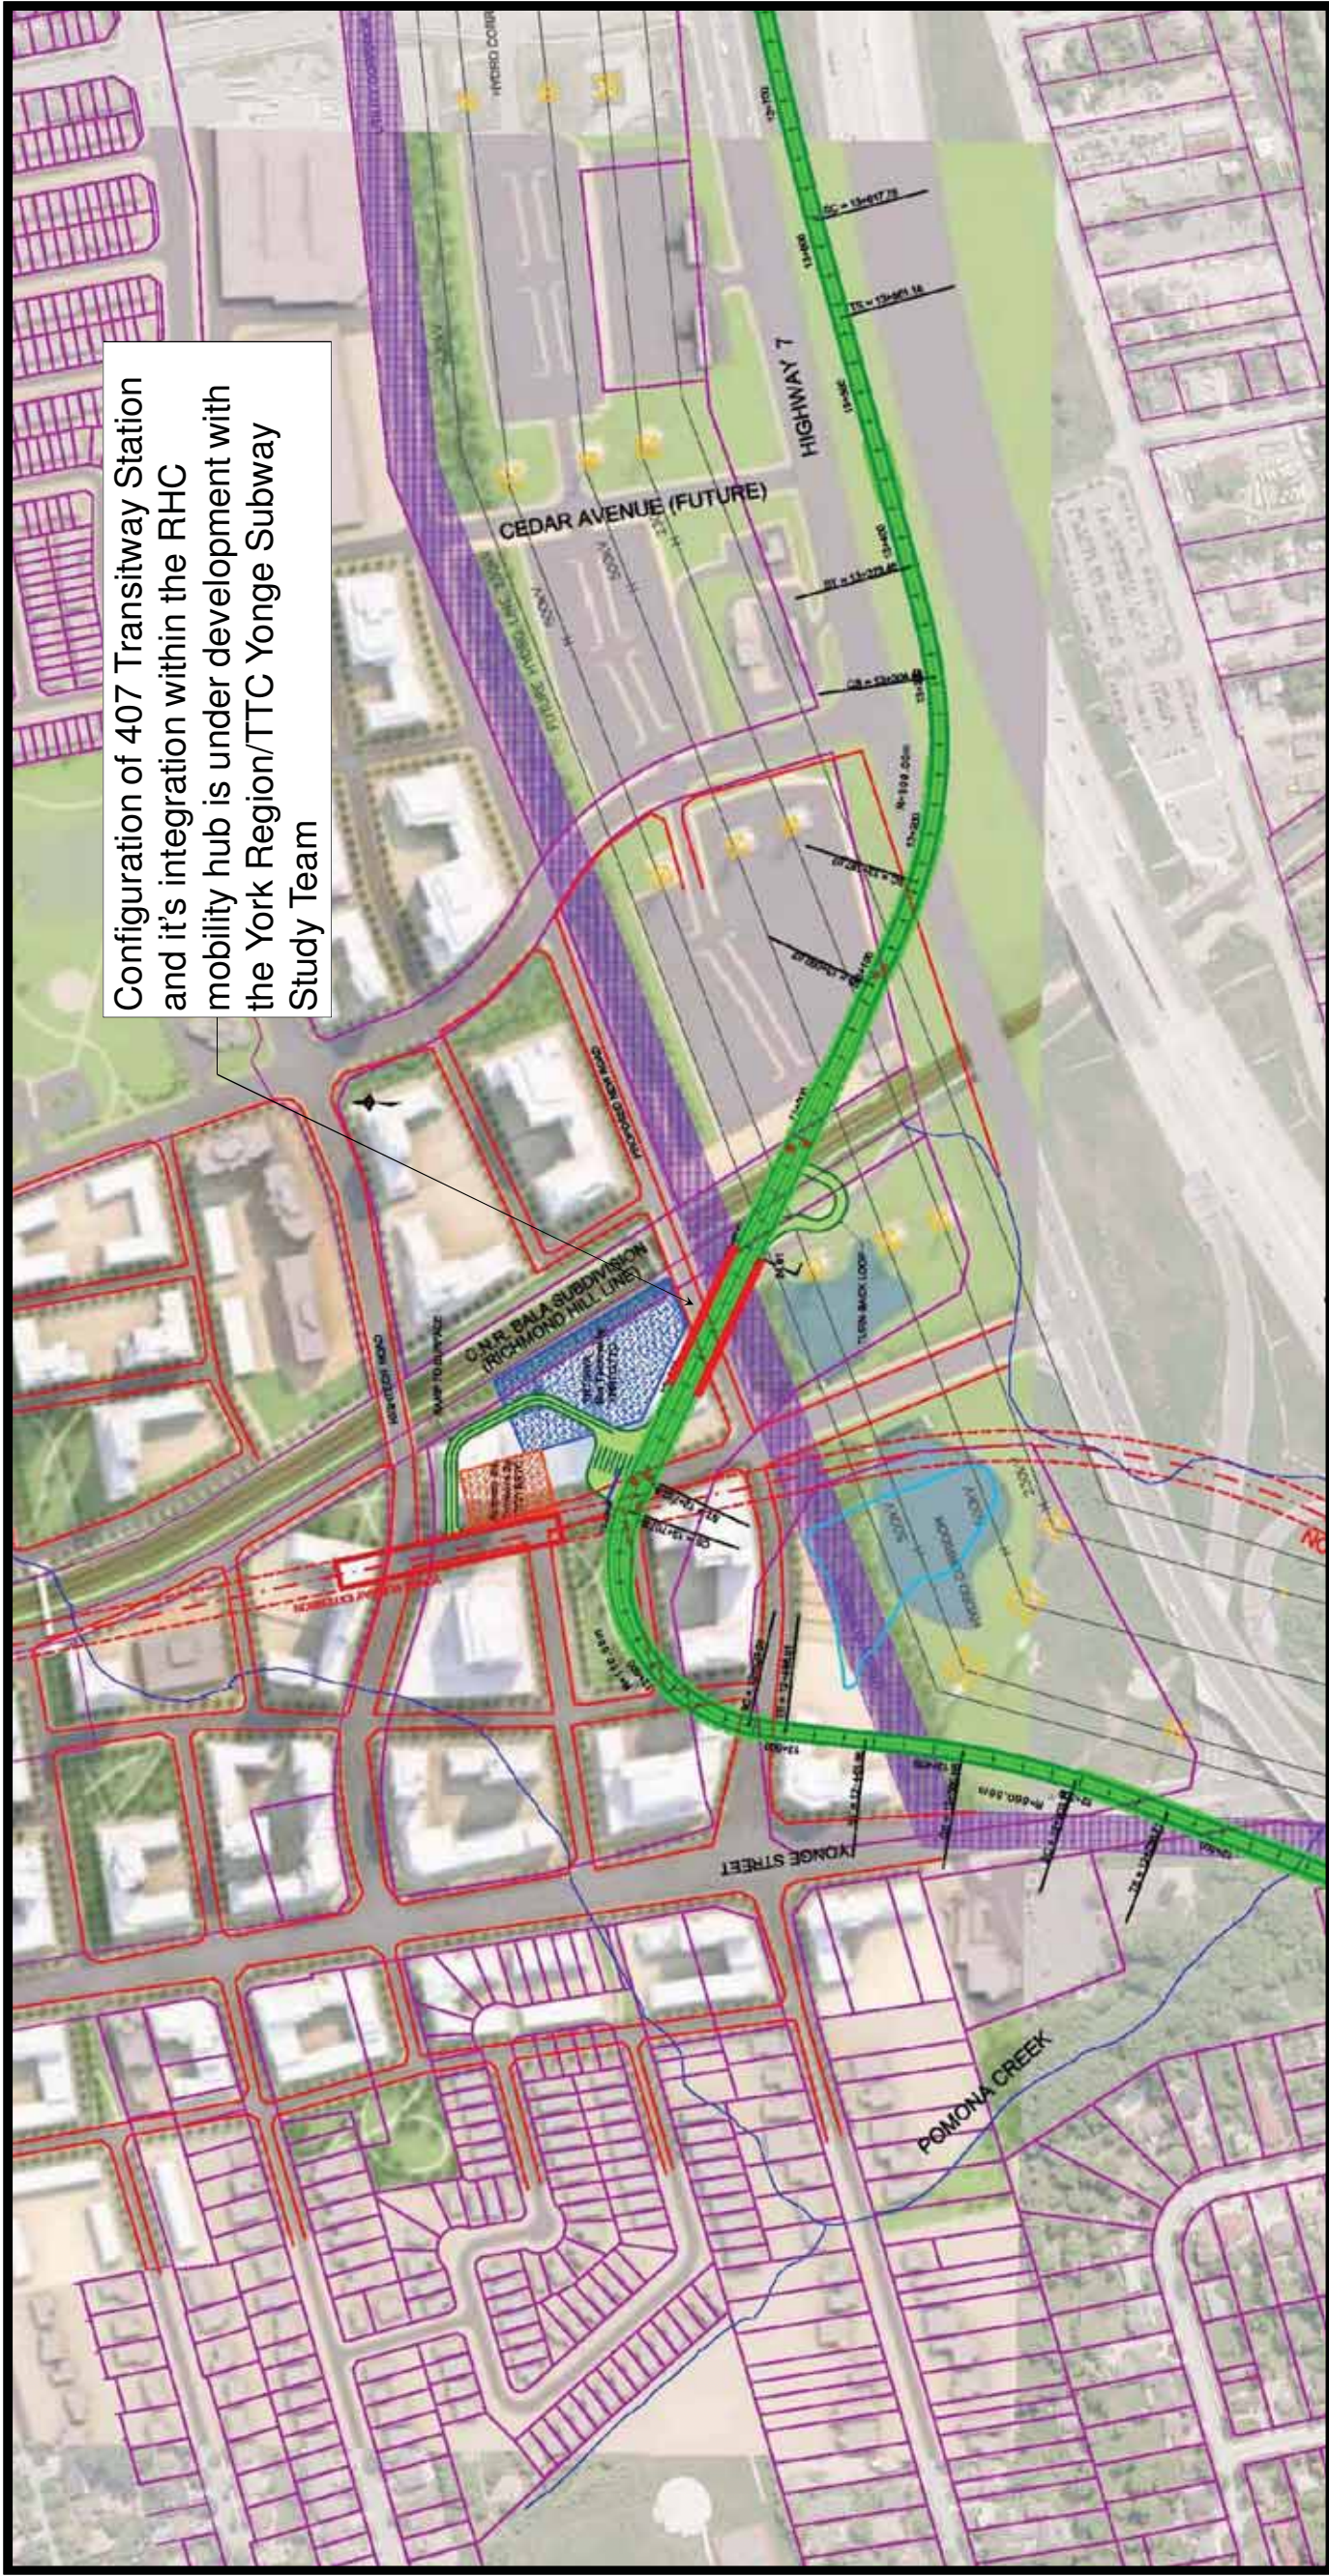


Leslie Station – Design Concept




SITE PLAN

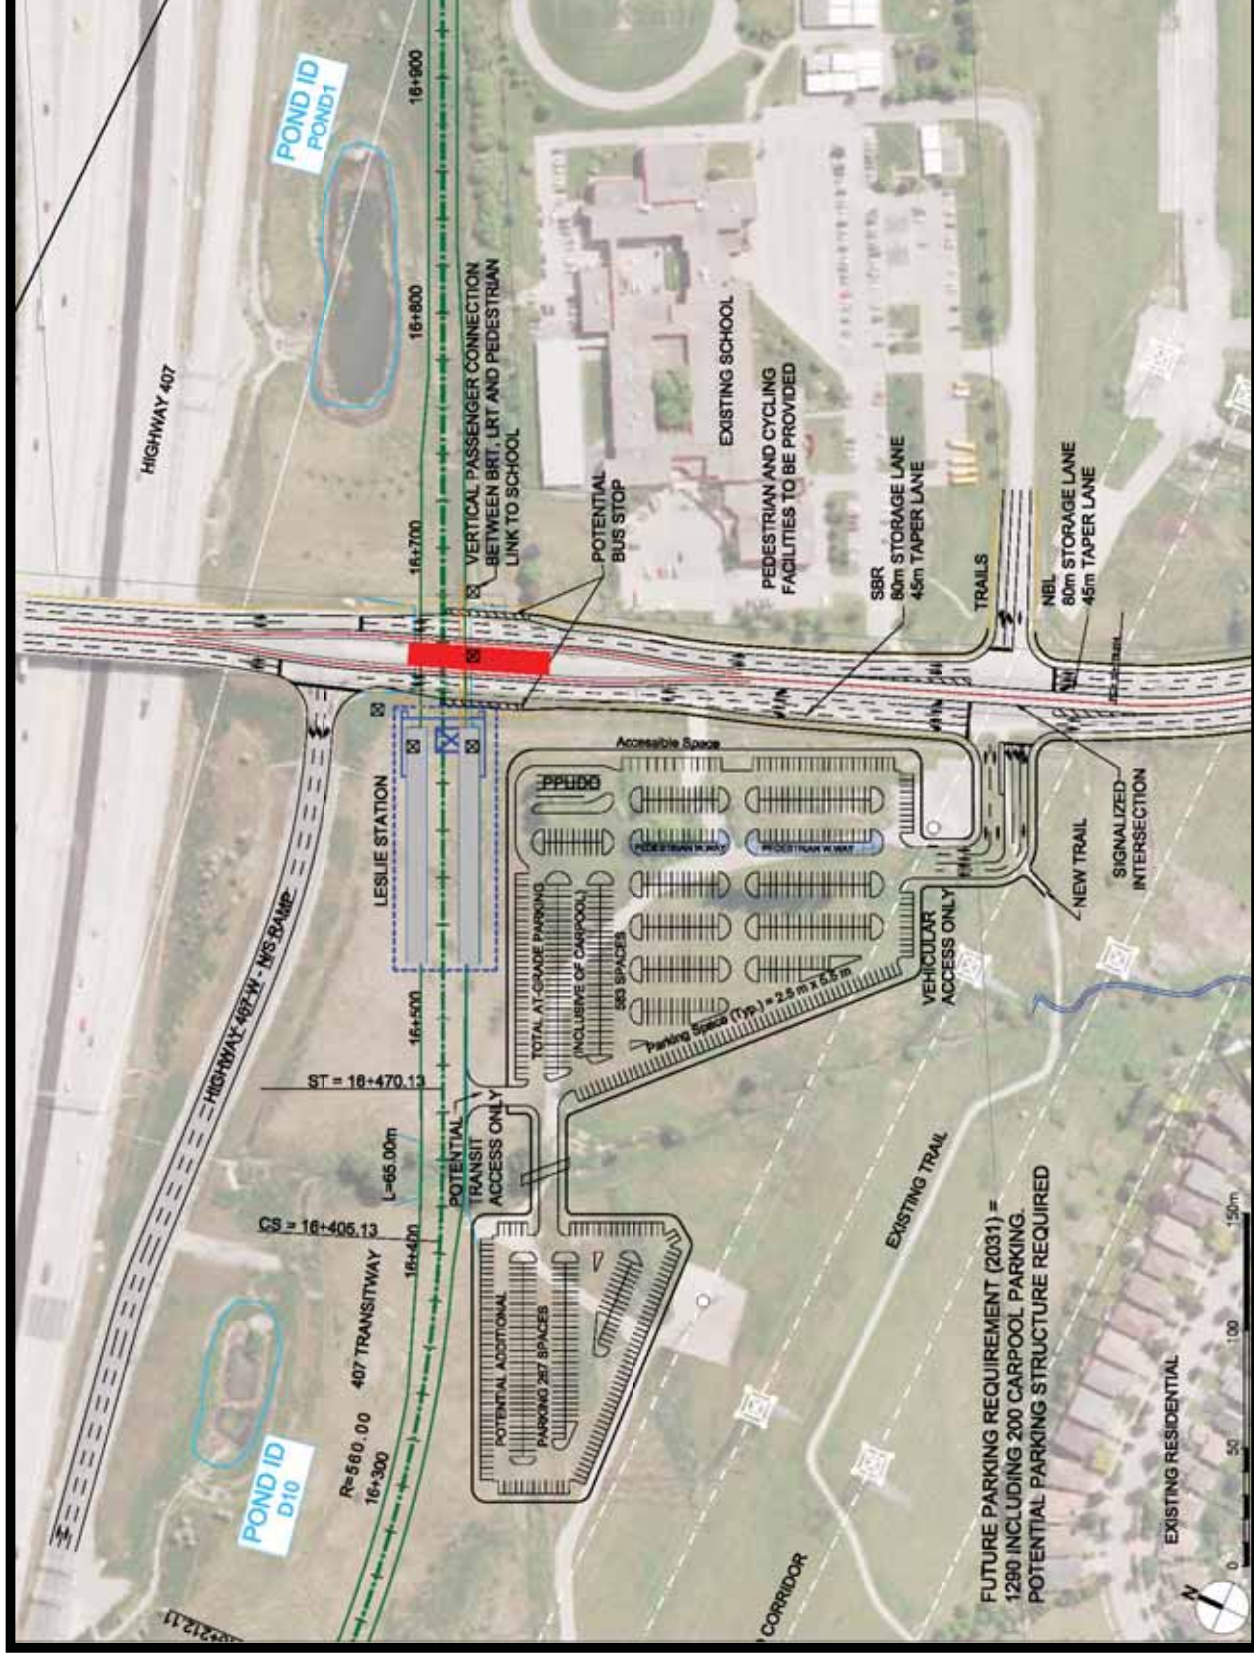

PEDESTRIAN CONNECTION TO PLATFORM

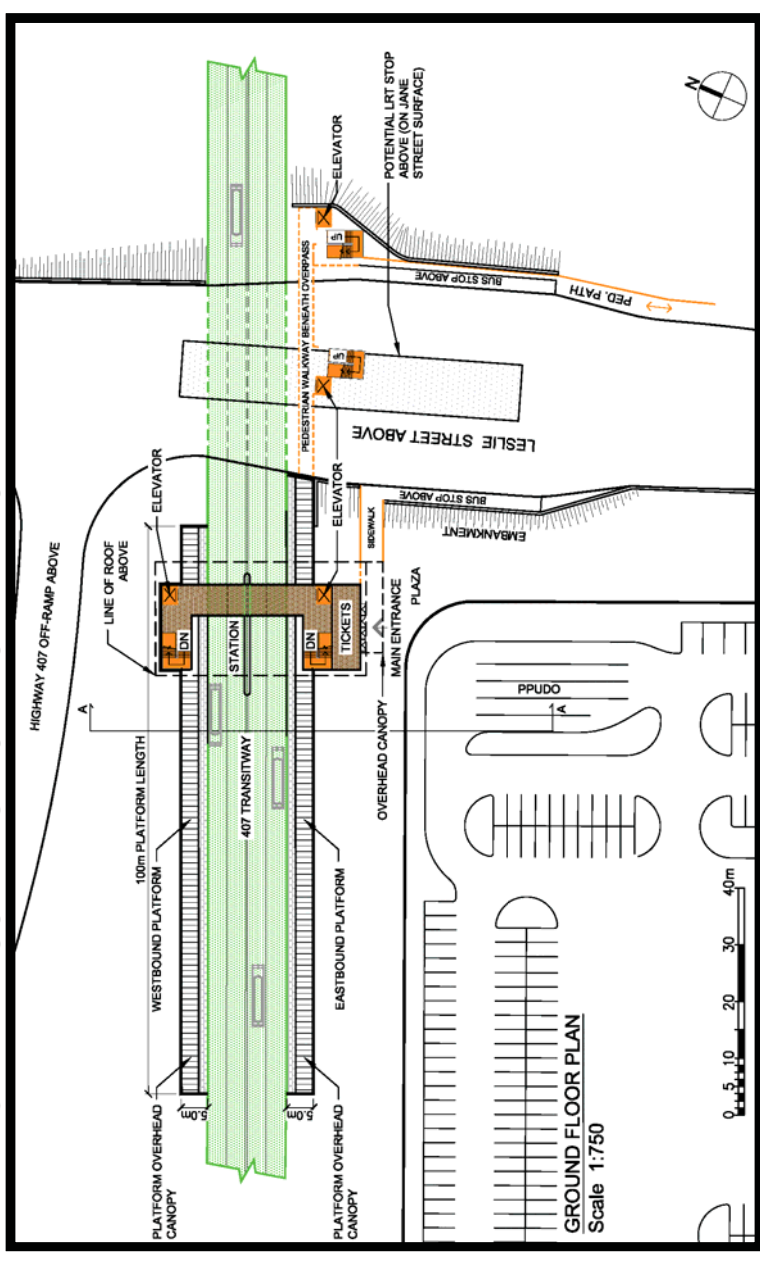


CROSS-SECTION A-A

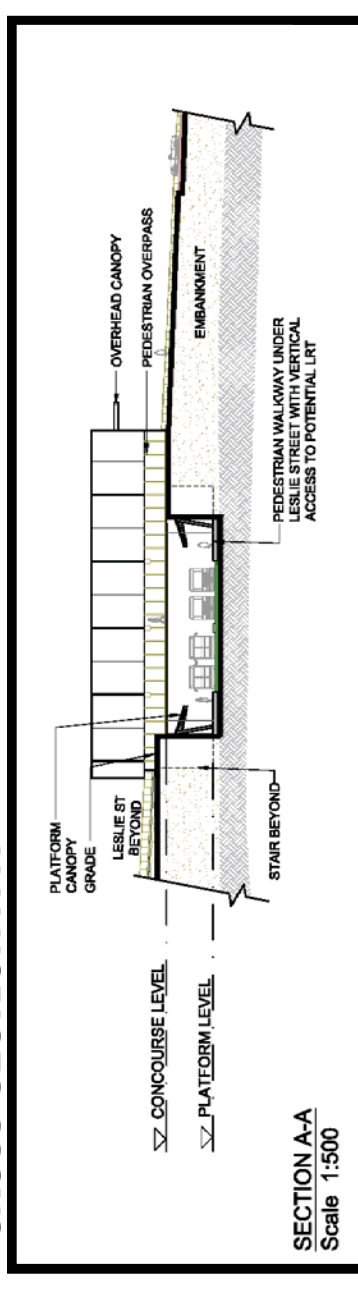


Woodbine / Rodick Station – Design Concept




SITE PLAN

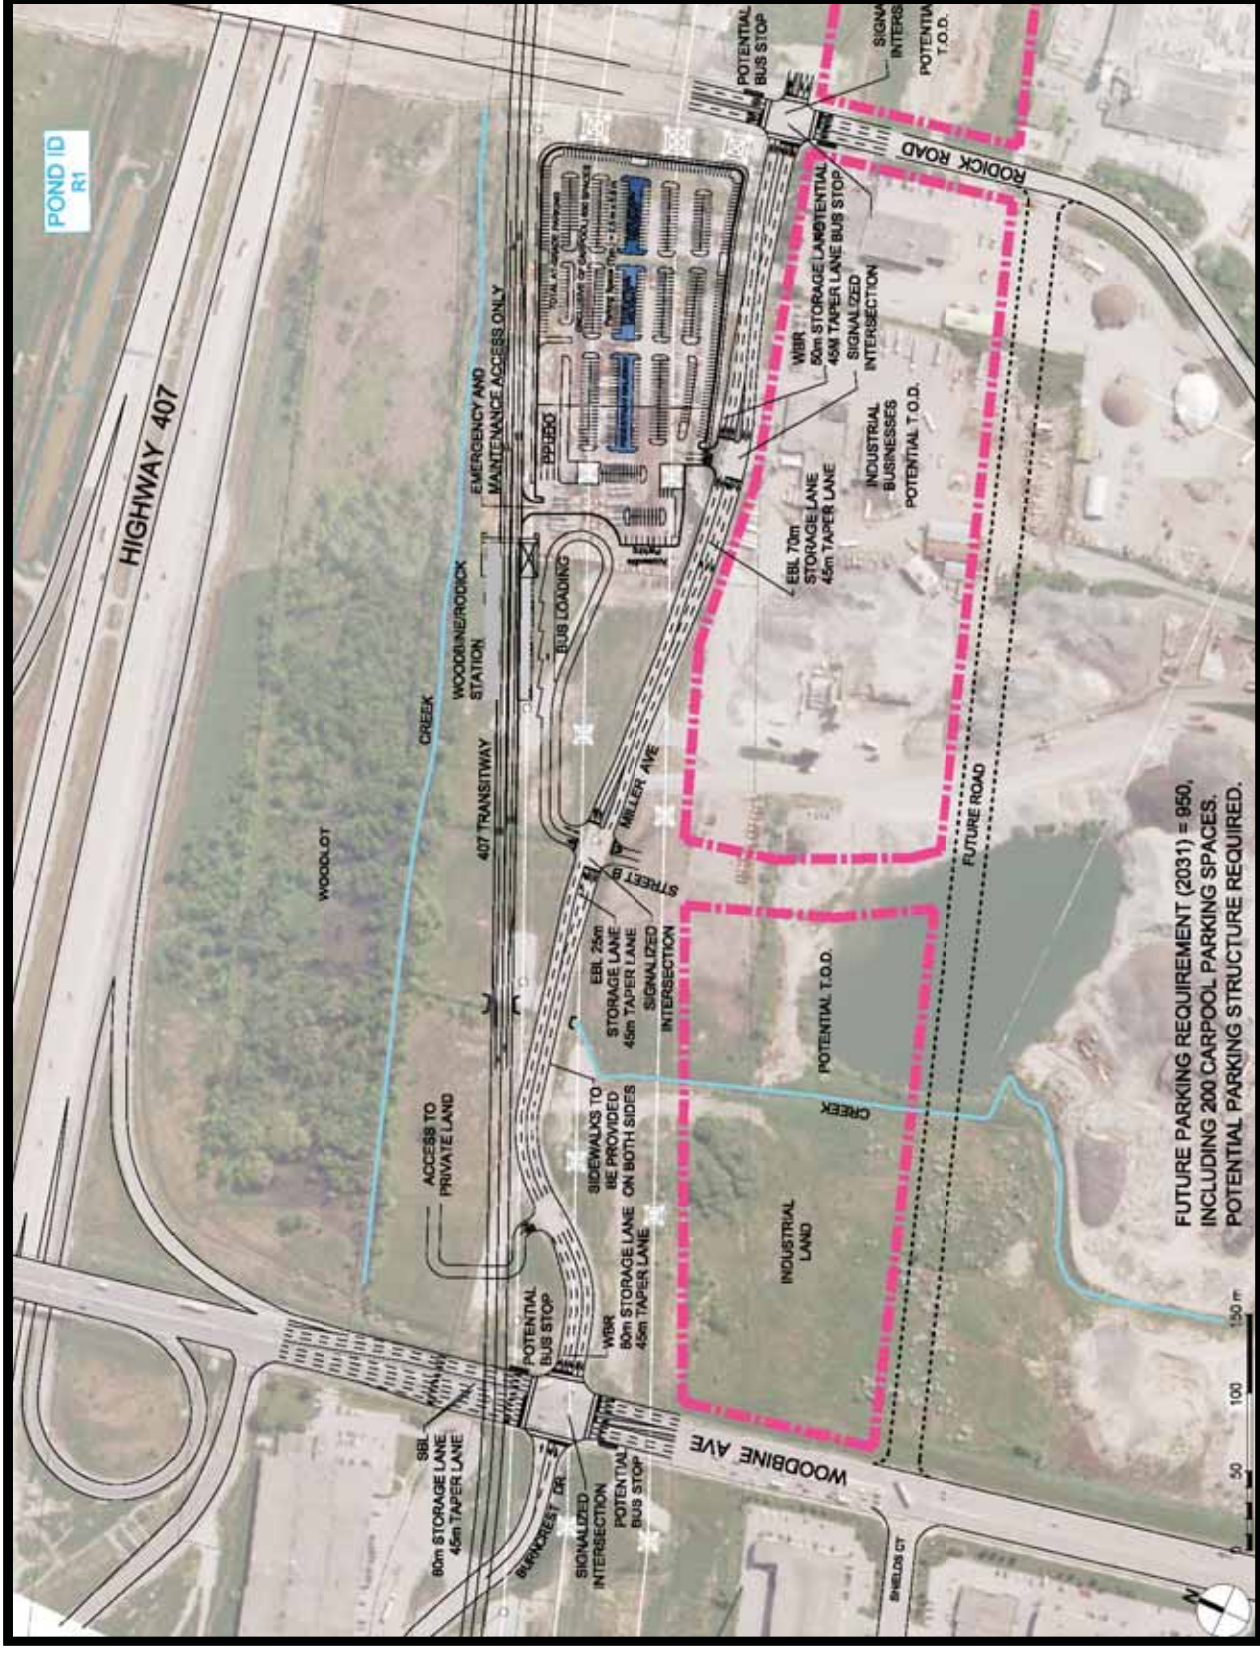

PEDESTRIAN CONNECTION TO PLATFORM

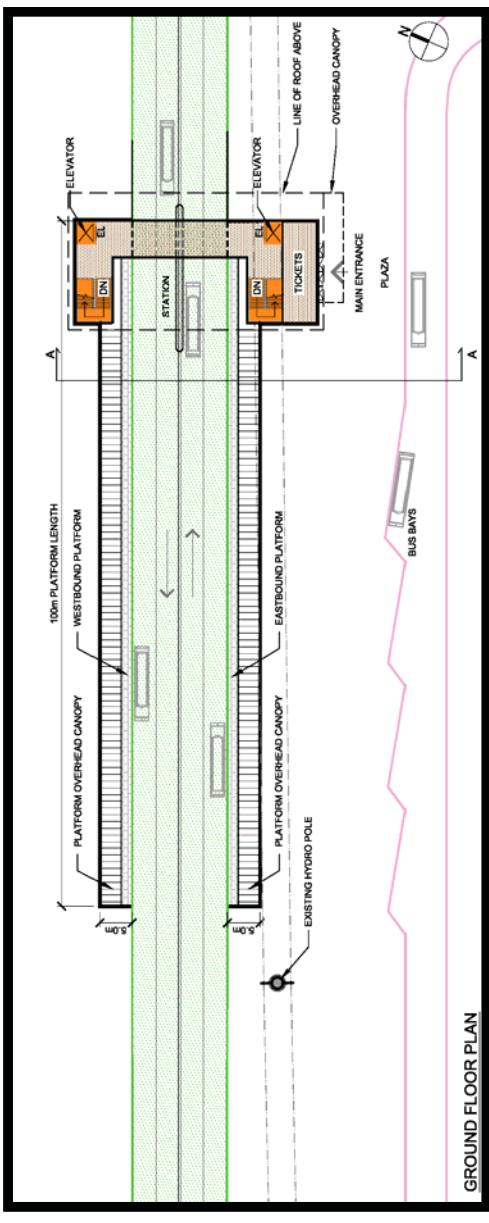


CROSS-SECTION A-A

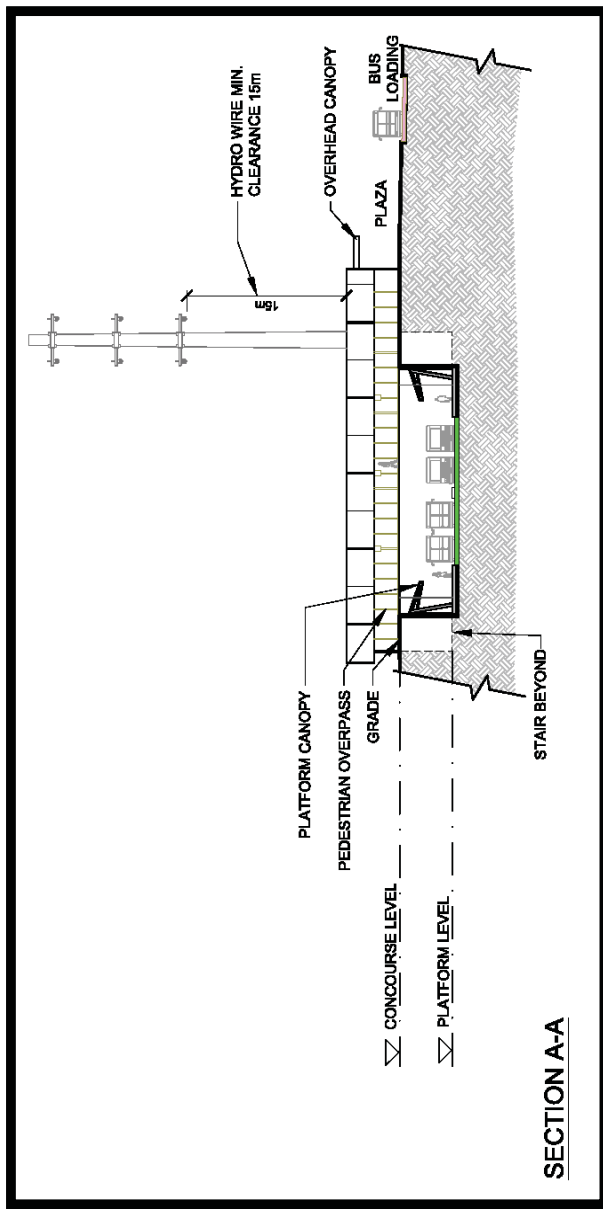


Kennedy / Markham Centre Station – Design Concept




SITE PLAN – AT GRADE

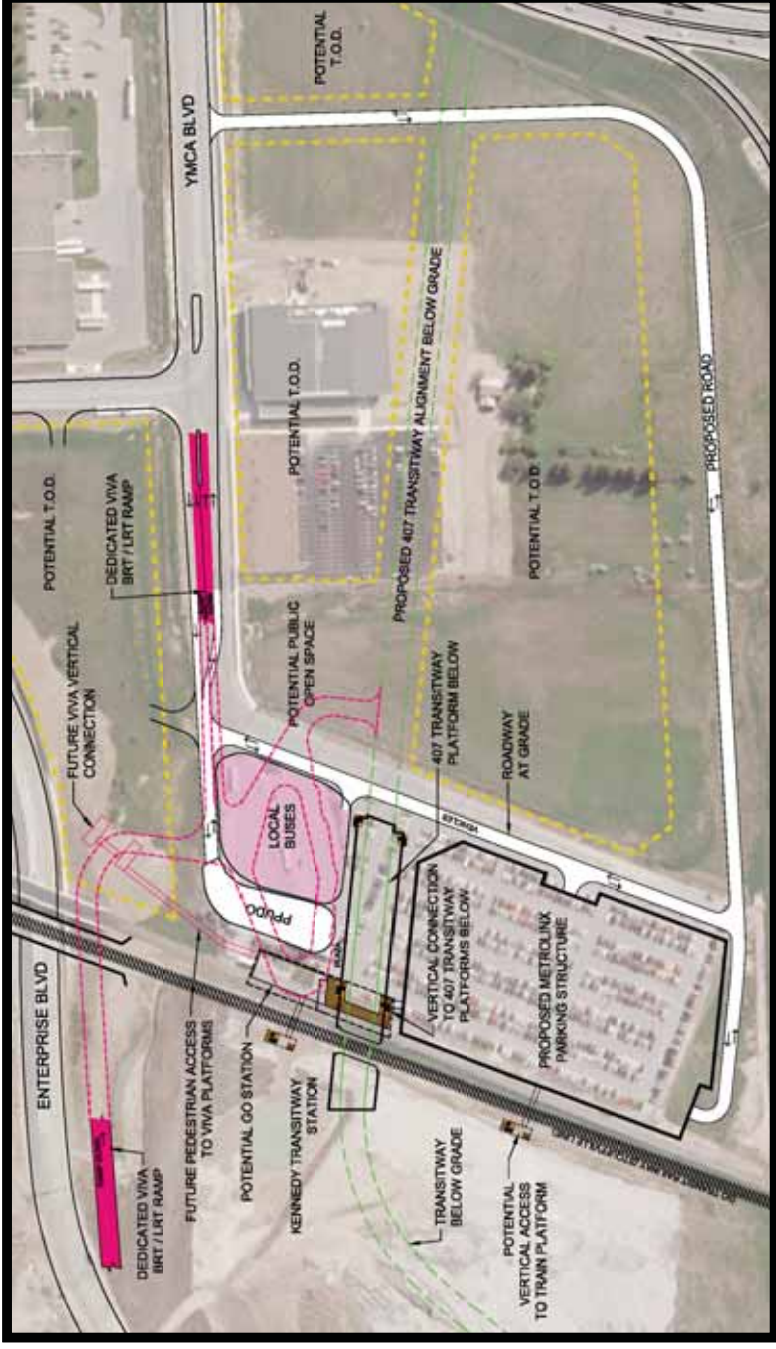

SITE PLAN – BELOW GRADE

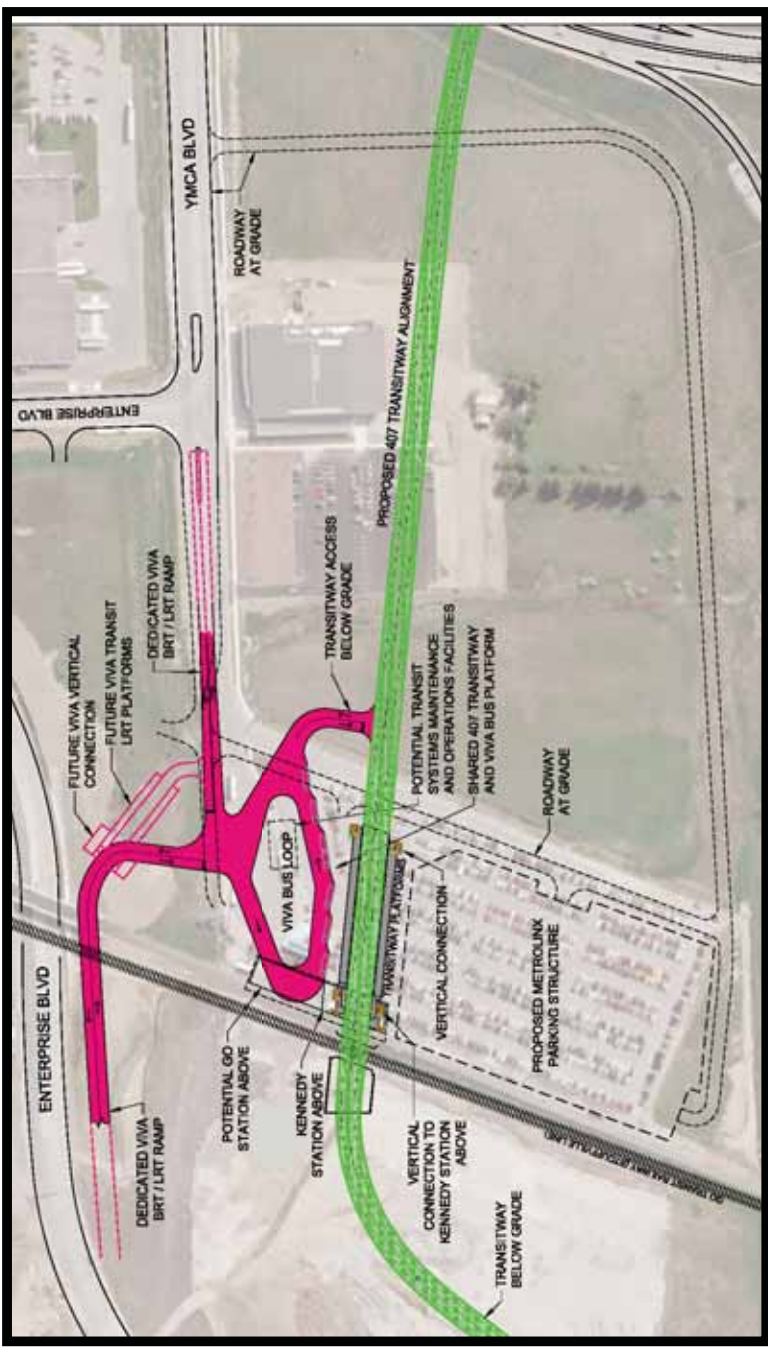

PEDESTRIAN CONNECTION TO PLATFORM

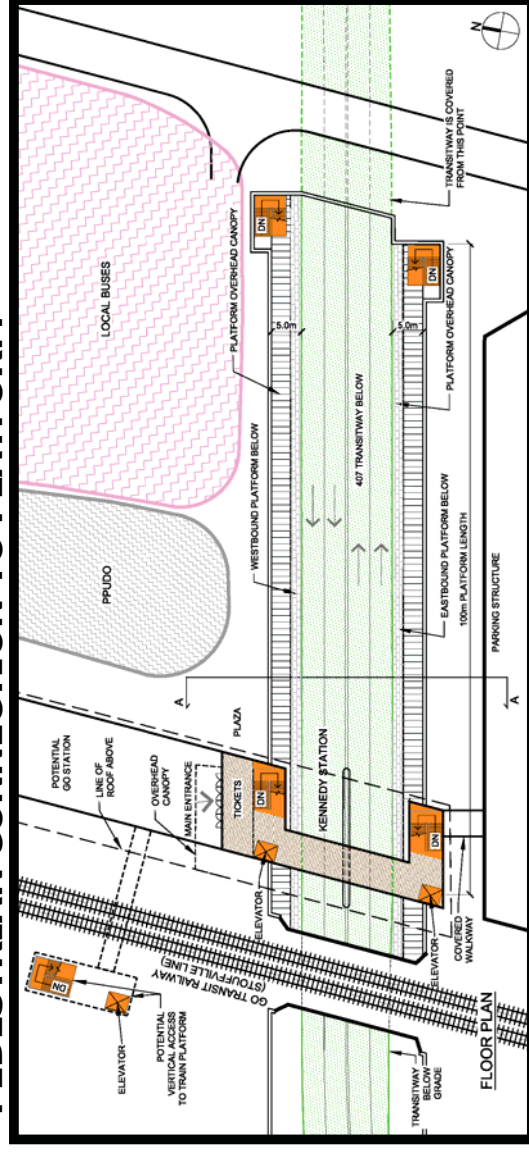

CROSS-SECTION A-A

