


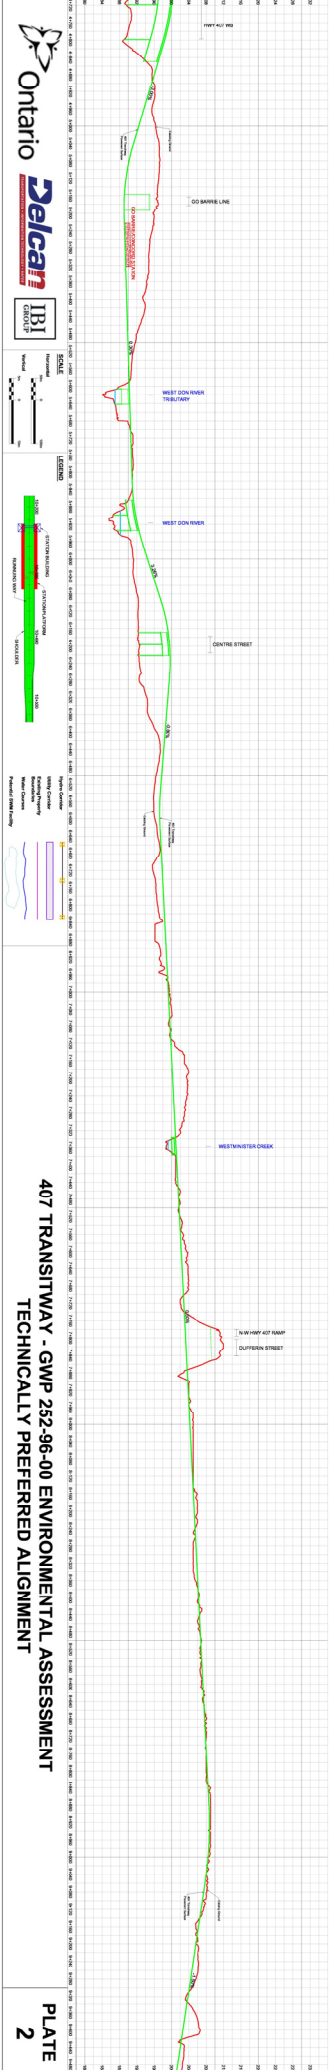
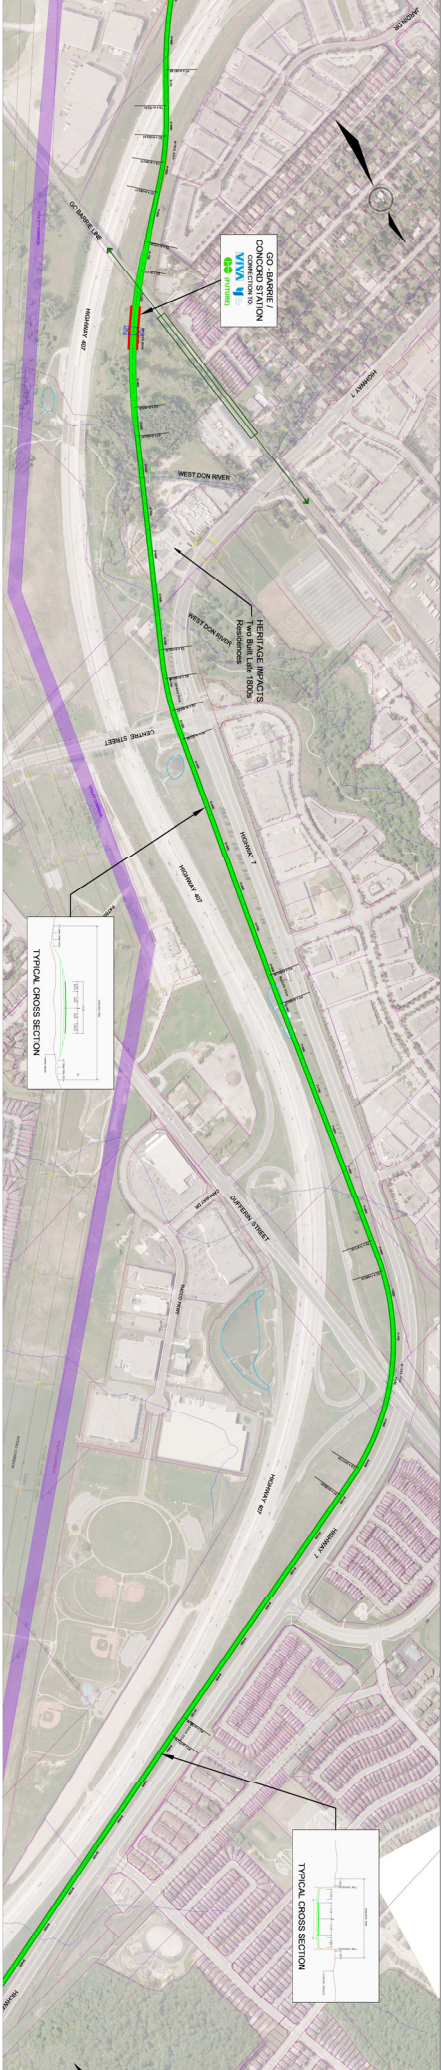
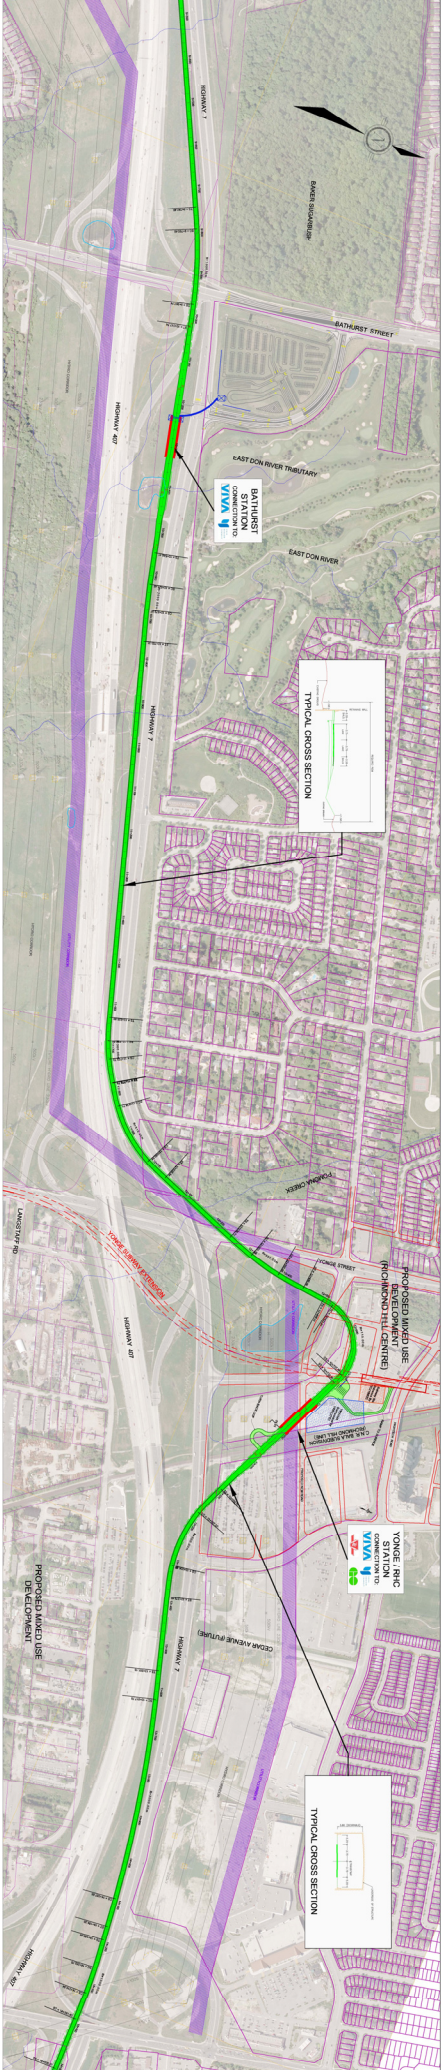
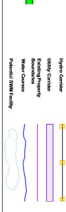
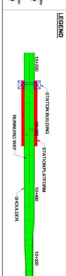


407 TRANSITWAY - GWP 252-96-00 ENVIRONMENTAL ASSESSMENT
TECHNICALLY PREFERRED ALIGNMENT

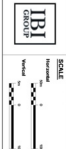

**407 TRANSITWAY - GWP 252-96-00 ENVIRONMENTAL ASSESSMENT
TECHNICALLY PREFERRED ALIGNMENT**

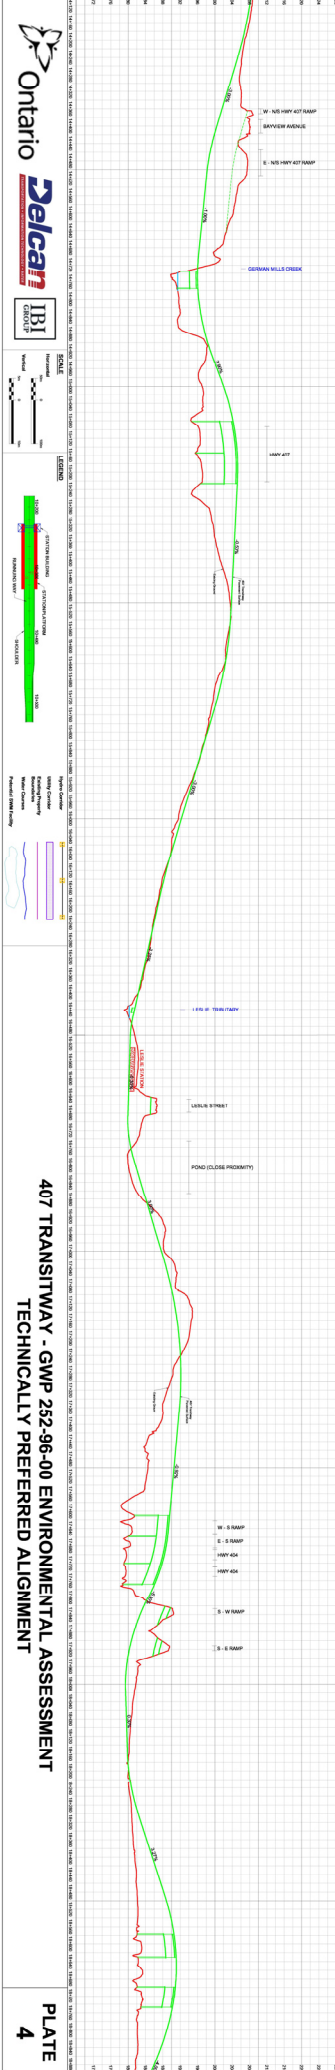

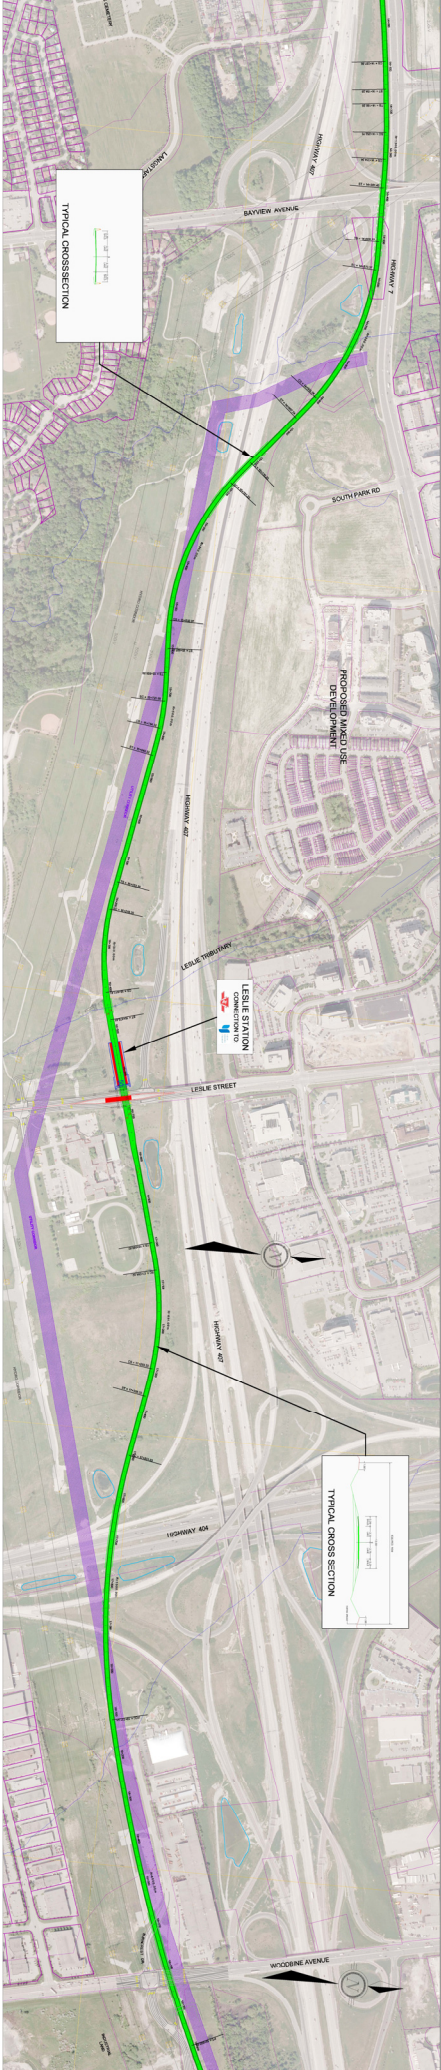

407 TRANSITWAY - GWP 252-96-00 ENVIRONMENTAL ASSESSMENT
TECHNICALLY PREFERRED ALIGNMENT

