


**407 TRANSITWAY - GWP 252-96-00**  
**ENVIRONMENTAL PROJECT REPORT**  
**PLAN & PROFILE**  
**STA 1+400 - STA 2+100**

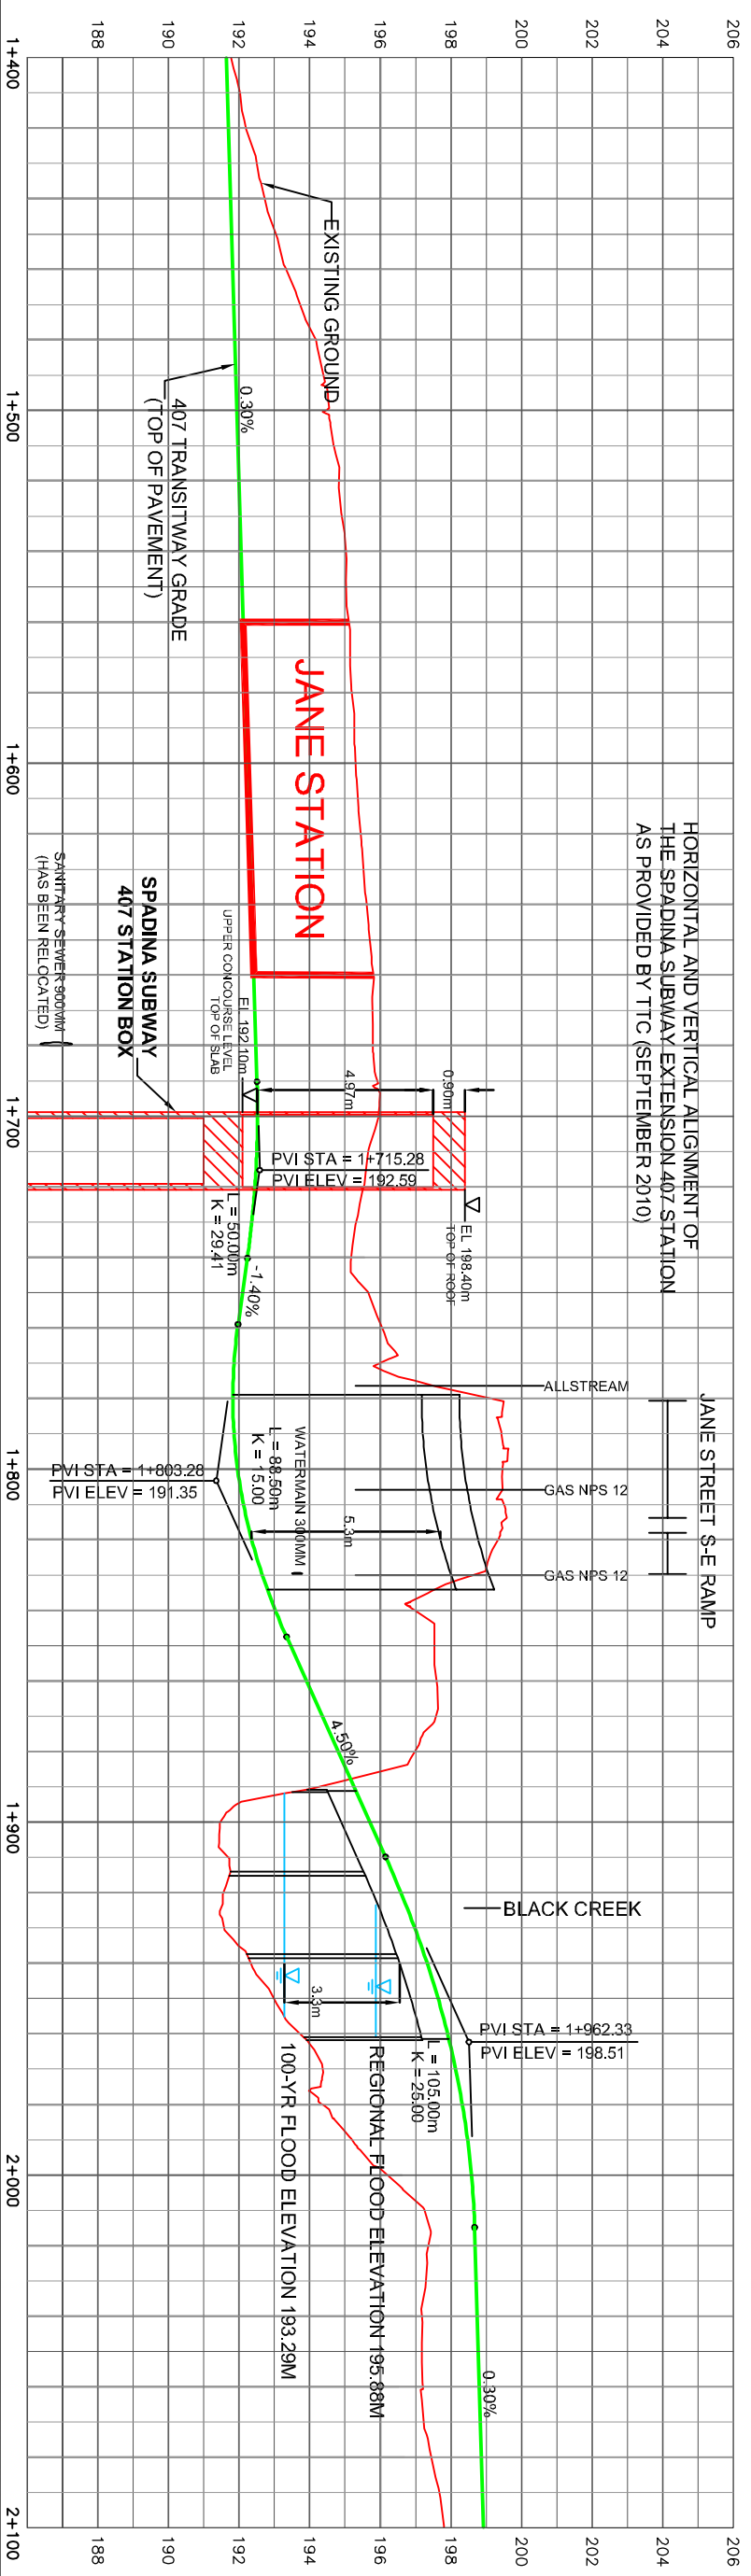

HORIZONTAL AND VERTICAL ALIGNMENT OF THE SPADINA SUBWAY EXTENSION 407 STATION AS PROVIDED BY TTC (SEPTEMBER 2010)

