

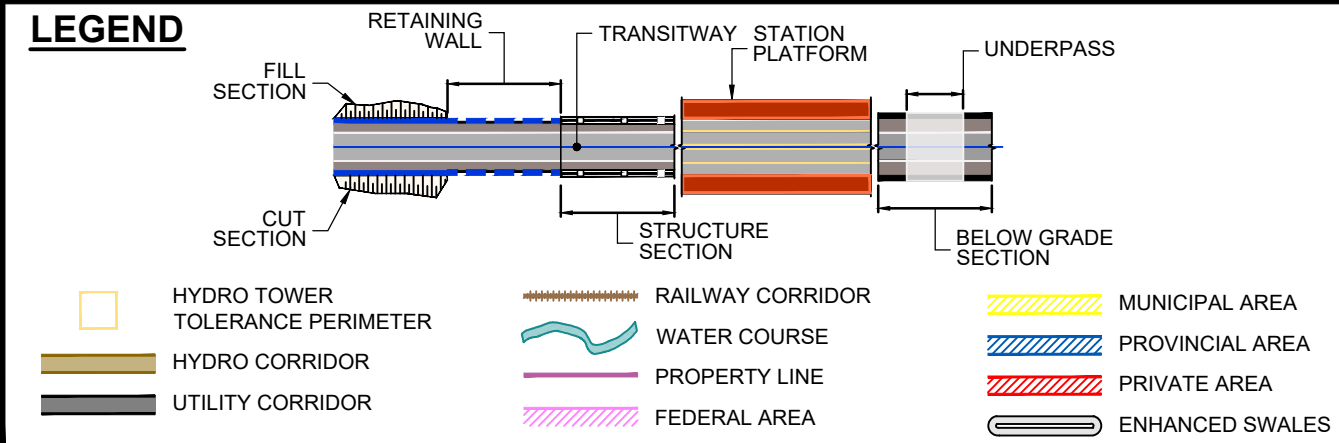


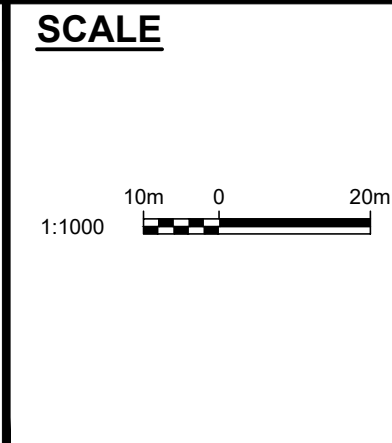

DRAWING NAME: J:\TOR\476284 ON-MTO 407 TRANSITWAY WC TO BRANTTTT'S General\03 - Drawings\6 - Property\Planes\407 TW4-Plate 01.dwg  
CREATED: Nov 28, 2019 1:40pm  
MODIFIED:

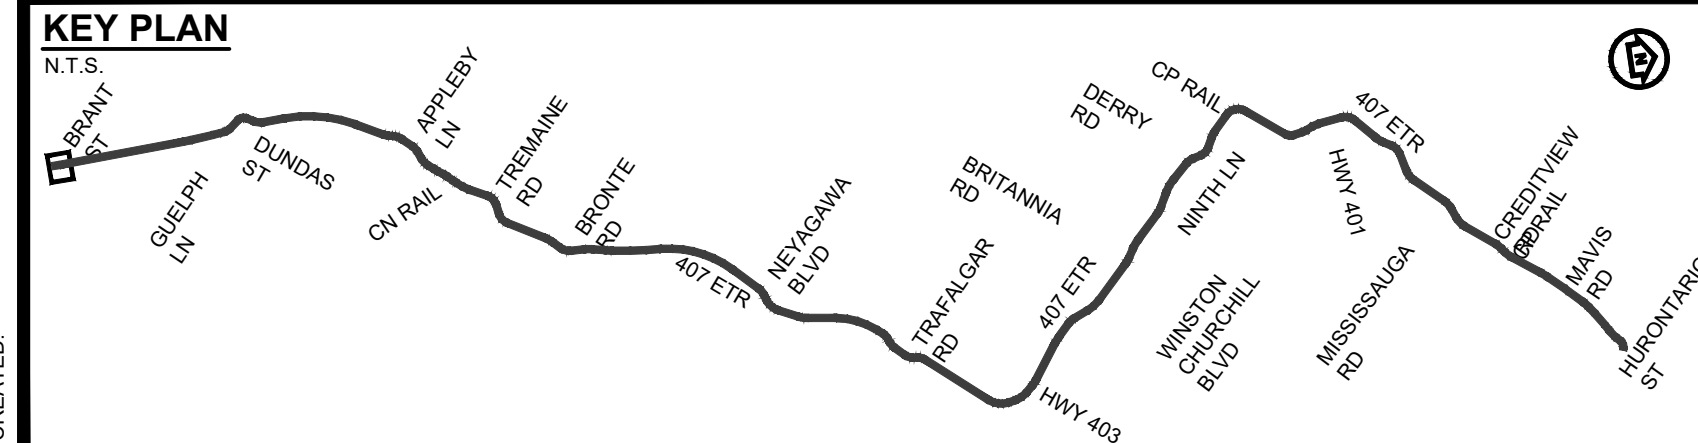

**407 TRANSITWAY**  
WEST OF BRANT STREET TO WEST OF HURONTARIO STREET  
G.W.P. 16-20003, CA 2016-E-0038

**PROPERTY PLAN**  
STA. 12+600 TO STA. 13+200

PLATE  
**01**

DATE  
11/20/2019