
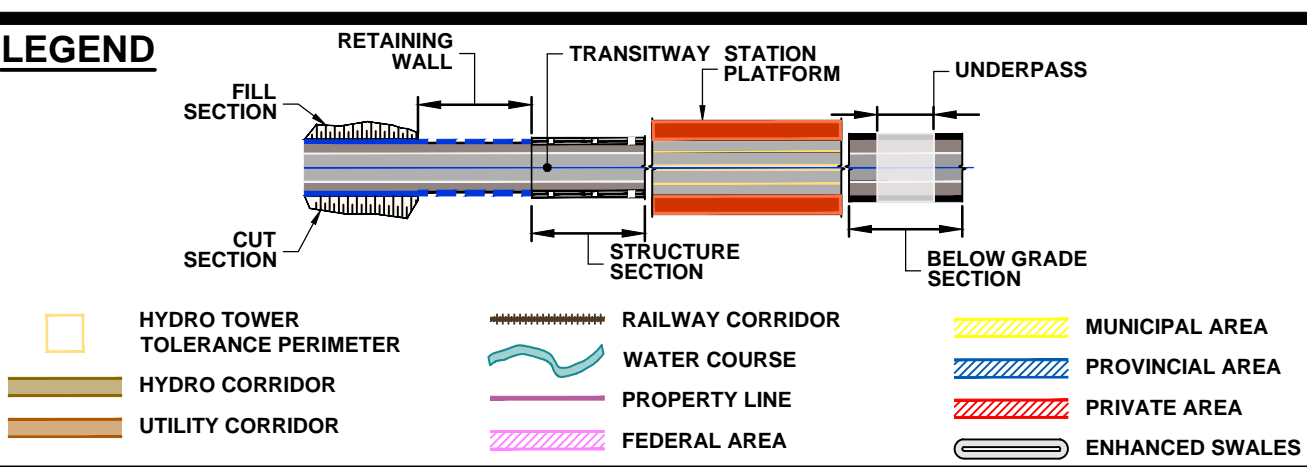
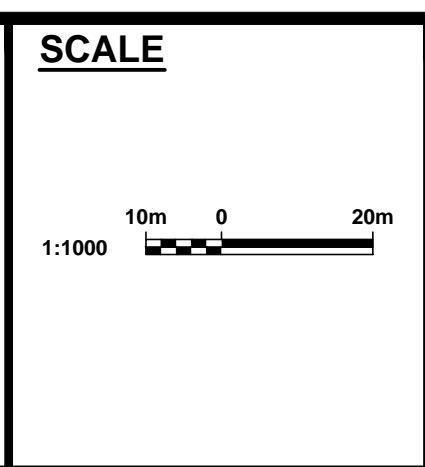


DRAWING NAME: J:\TOR\76234 ON-MTO 407 TRANSITWAY WC TO BRANTTIS General\03 - Drawings\8 - Property\Plates\407 TW4-Plate 13.dwg
CREATED: Jul 22, 2020 11:48am
MODIFIED:

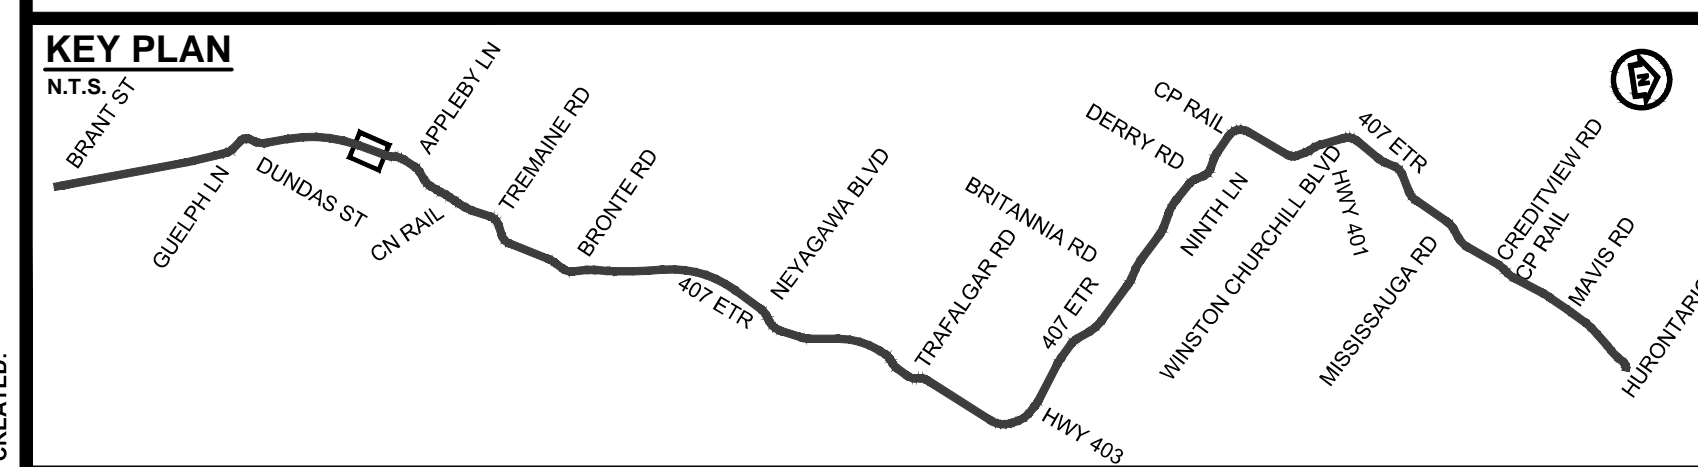

407 TRANSITWAY
WEST OF BRANT STREET TO WEST OF HURONTARIO STREET
G.W.P. 16-20003, CA 2016-E-0038
PROPERTY PLAN
STA. 19+820 TO 20+400

PLATE
13
DATE
11/20/2019