
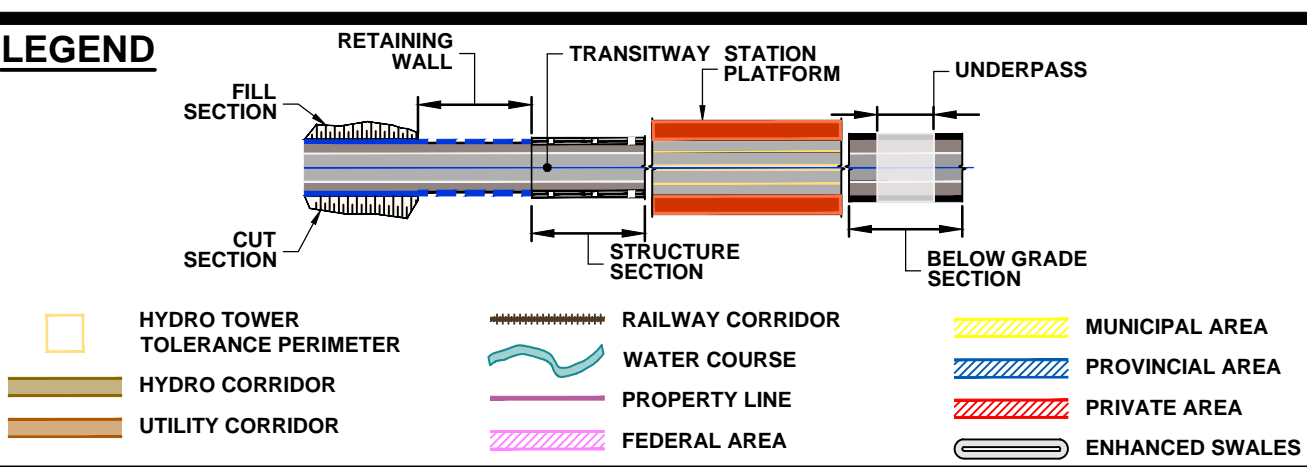
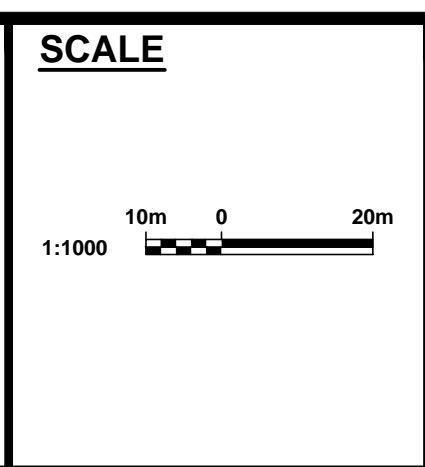


DRAWING NAME: J:\TOR\16234 ON-MTO 407 TRANSITWAY WC TO BRANTTIS General\03 - Drawings\8 - Property\Plates\407 TW4-Plate 14.dwg
CREATED: Nov 27, 2019 5:48pm
MODIFIED:

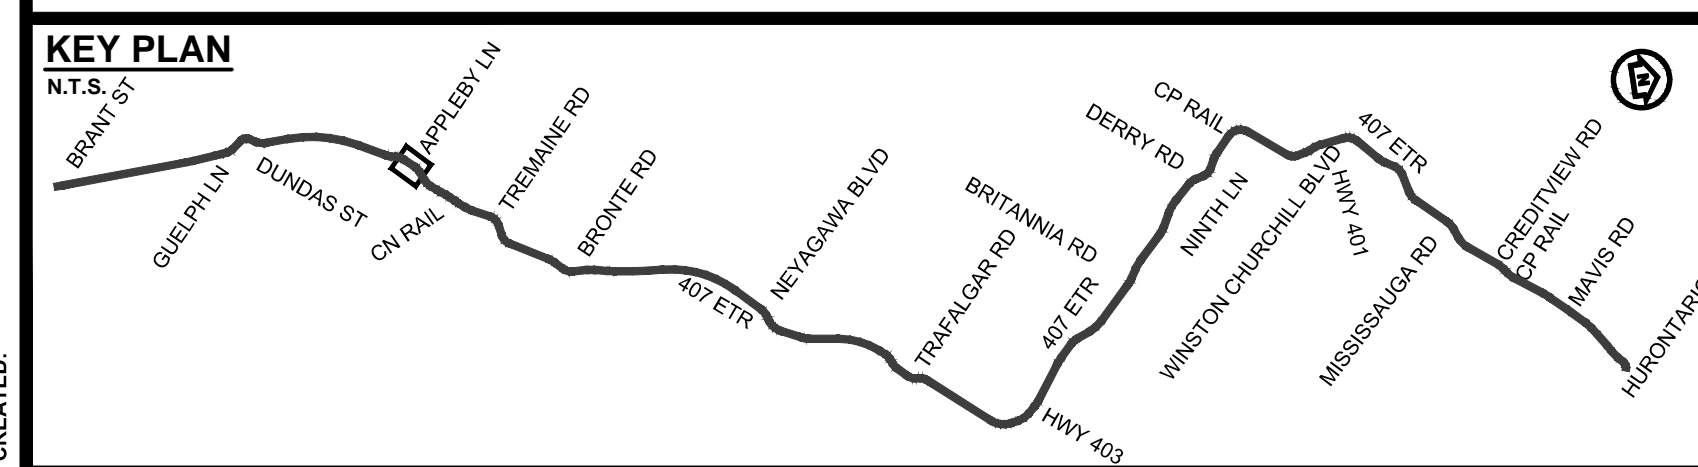

407 TRANSITWAY
WEST OF BRANT STREET TO WEST OF HURONTARIO STREET
G.W.P. 16-20003, CA 2016-E-0038
PROPERTY PLAN
STA. 20+400 TO STA. 21+020

PLATE
14
DATE
11/20/2019