
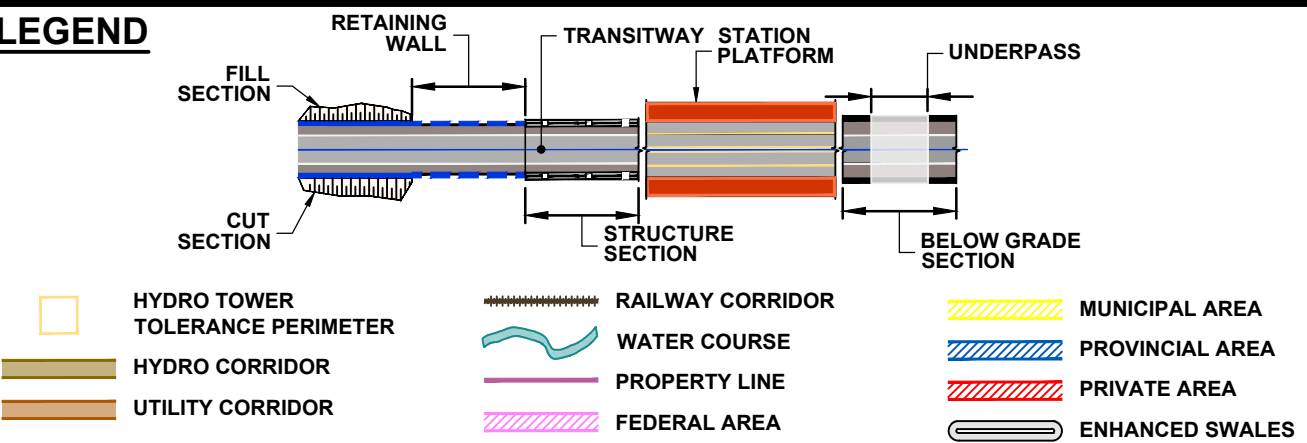
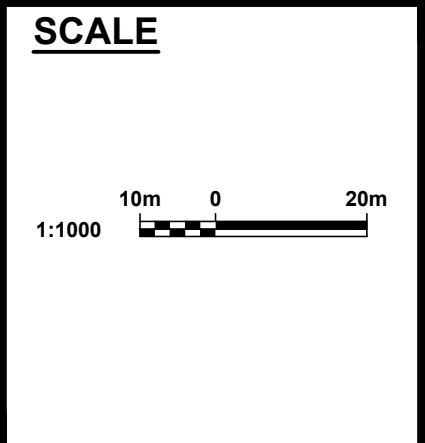


DRAWING NAME: J:\TOR\76284 ON-MTO 407 TRANSITWAY WC TO BRANTTITS General\03 - Drawings\8 - Property\Plans\407 TW4-Plate 22.dwg
CREATED: Nov 29, 2019 9:10am
MODIFIED:

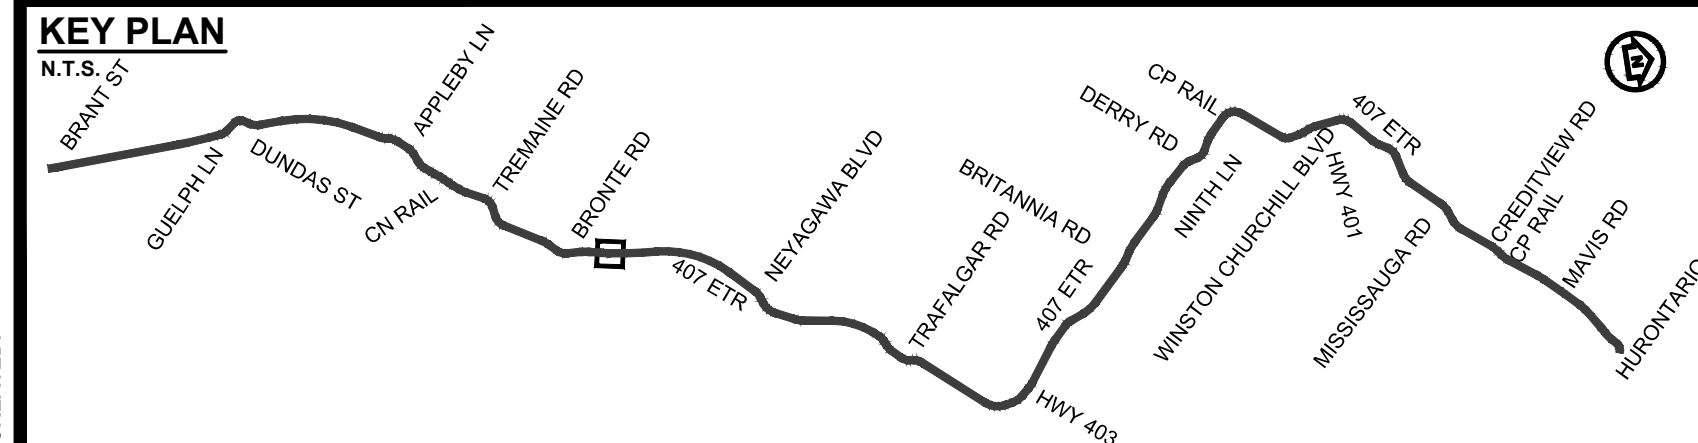

407 TRANSITWAY
WEST OF BRANT STREET TO WEST OF HURONTARIO STREET
G.W.P. 16-20003, CA 2016-E-0038

PROPERTY PLAN
STA. 25+440 TO STA. 25+980

PLATE
22

DATE
11/20/2019