
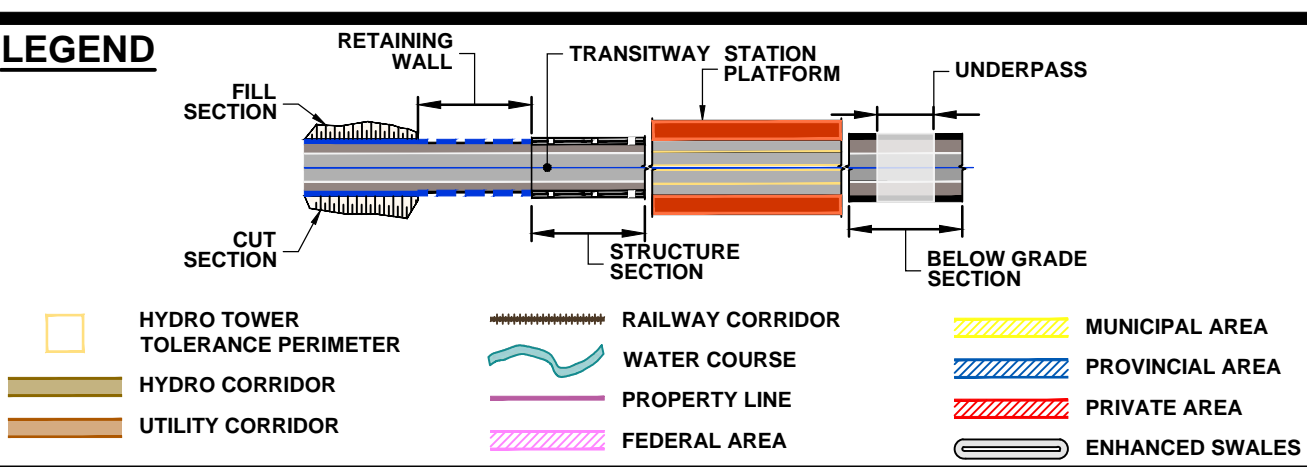
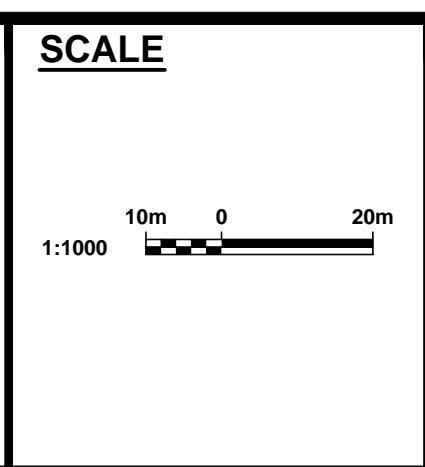


DRAWING NAME: J:\TOR\16294 ON-MTO 407 TRANSITWAY WC TO BRANTTITIS General\03 - Drawings\8 - Property\Plates\407 TW4-Plate 26.dwg
CREATED: Feb 10, 2020 12:24pm
MODIFIED:

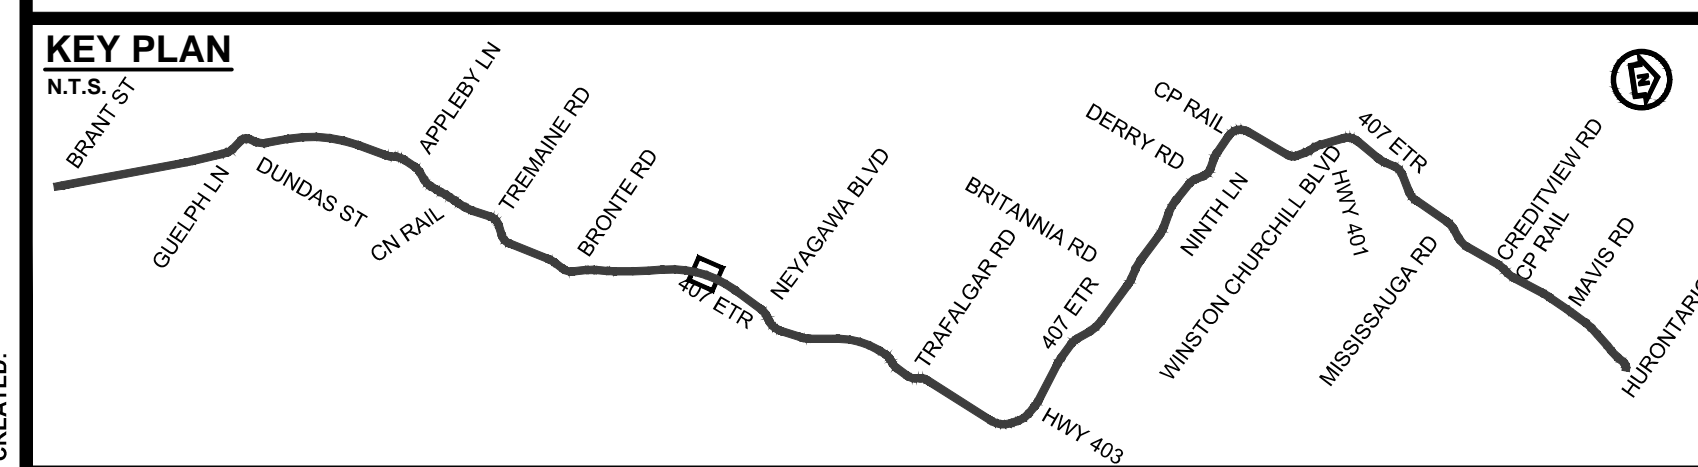

407 TRANSITWAY
WEST OF BRANT STREET TO WEST OF HURONTARIO STREET
G.W.P. 16-20003, CA 2016-E-0038
PROPERTY PLAN
STA. 27+740 TO STA. 28+340

PLATE
26
DATE
11/20/2019