
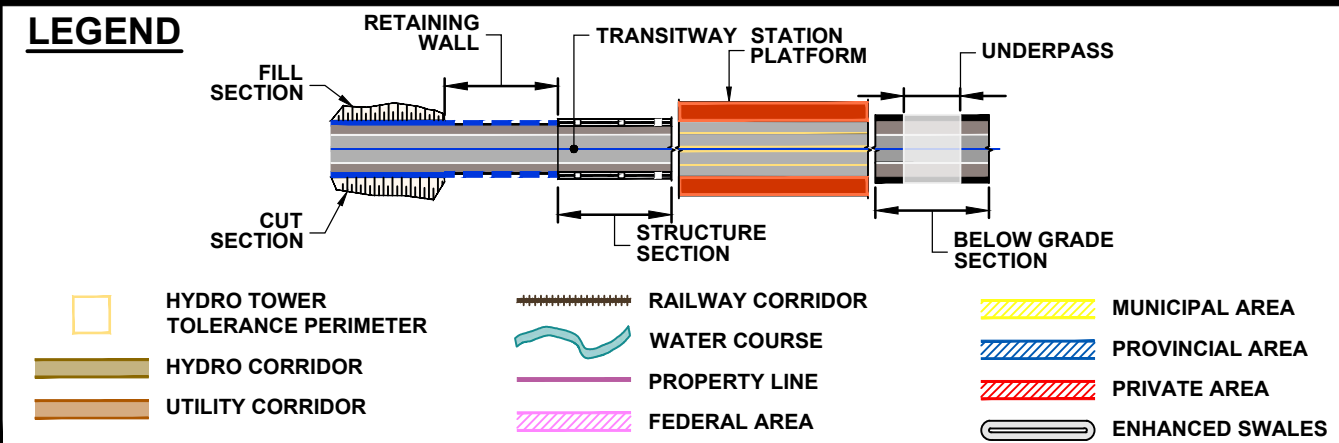
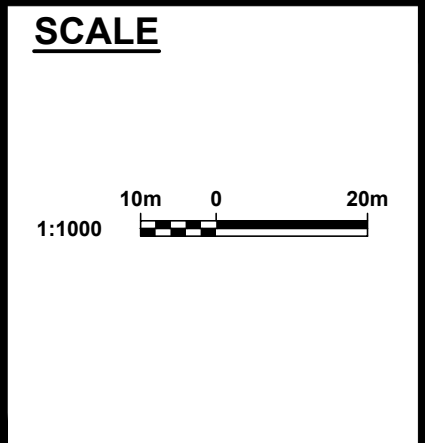


DRAWING NAME: J:\TORONTO\407 TRANSITWAY WC TO BRANTTITS General\03 - Drawings\08 - Property\Plans\407 TW4-Plate 30.dwg  
CREATED: Dec 05, 2019 3:54pm  
MODIFIED:

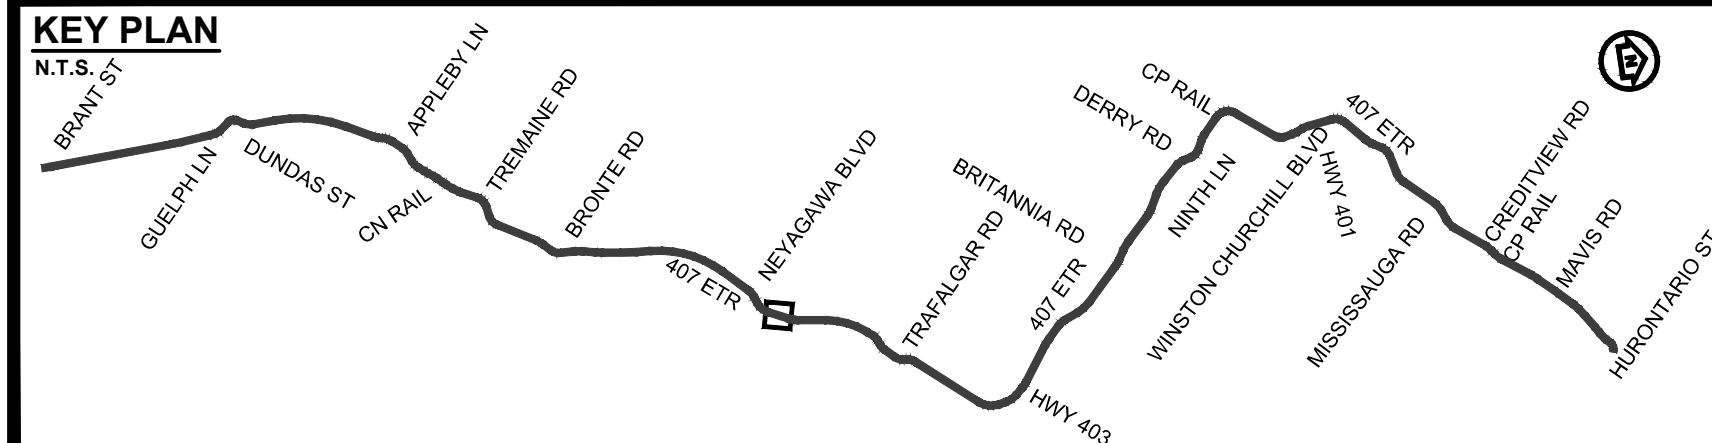

**407 TRANSITWAY**  
WEST OF BRANT STREET TO WEST OF HURONTARIO STREET  
G.W.P. 16-20003, CA 2016-E-0038

**PROPERTY PLAN**  
STA. 30+160 TO STA. 30+760

PLATE  
**30**

DATE  
11/20/2019