
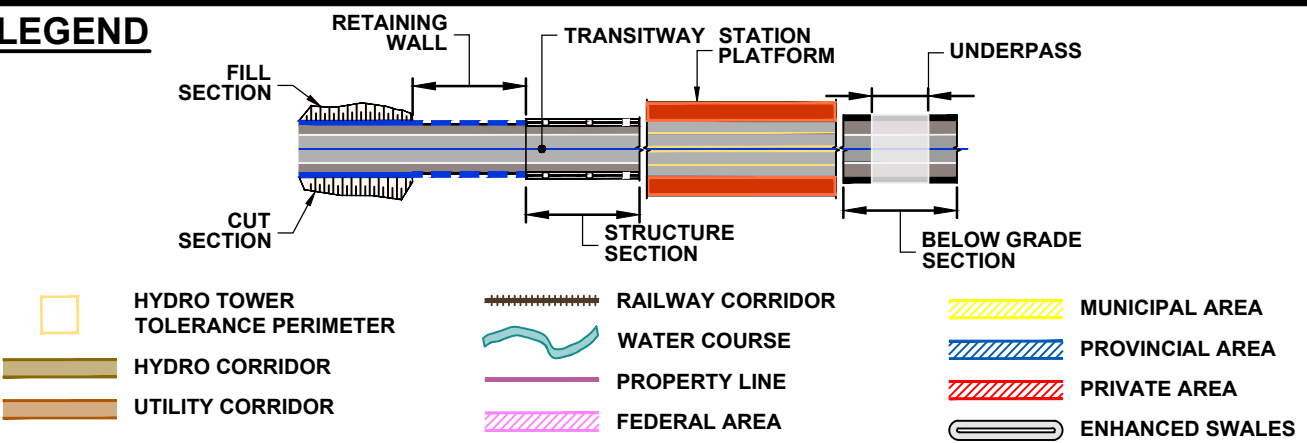
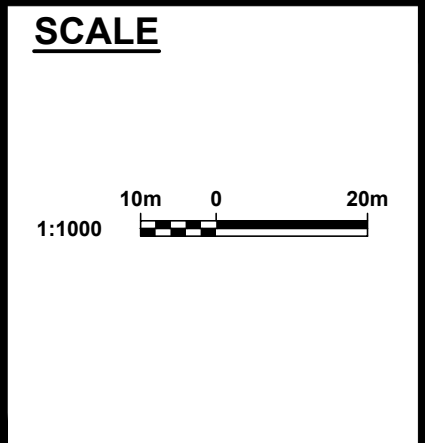


DRAWING NAME: J:\TORONTO\407 TRANSITWAY WC TO BRANTTTS General\03 - Drawings\18 - Property\Plans\407 TW4-Plate 31.dwg
CREATED: Dec 05, 2019 3:58pm
MODIFIED:

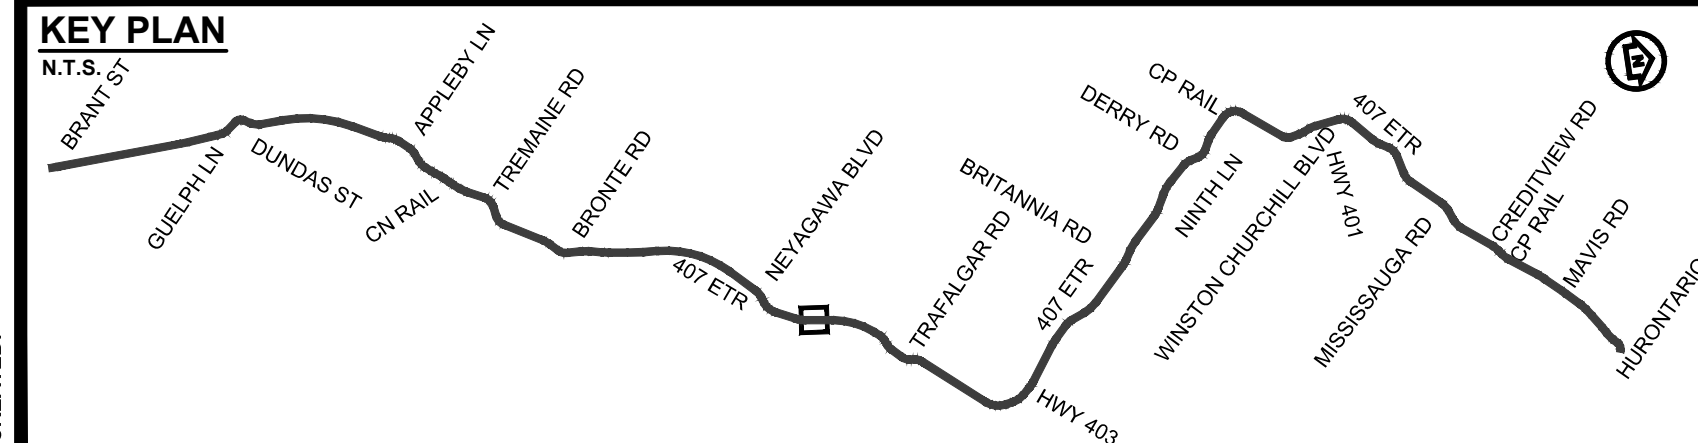

Ontario 
PARSONS 

407 TRANSITWAY
WEST OF BRANT STREET TO WEST OF HURONTARIO STREET
G.W.P. 16-20003, CA 2016-E-0038
PROPERTY PLAN
STA. 30+760 TO STA. 31+380

PLATE
31
DATE
11/20/2019