
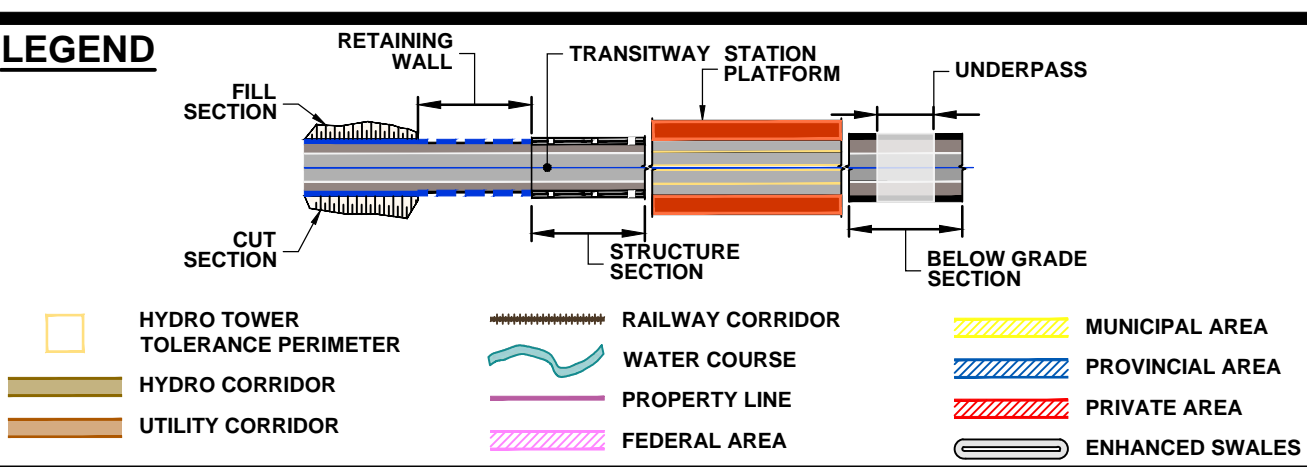
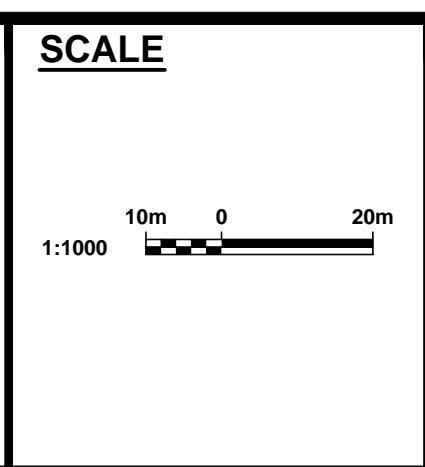


DRAWING NAME: J:\TOR\16294 ON-MTO 407 TRANSITWAY WC TO BRANTTITS General\03 - Drawings\8 - Property\Plates\407 TW4-Plate 33.dwg
CREATED: Jul 22, 2020 4:28pm
MODIFIED:

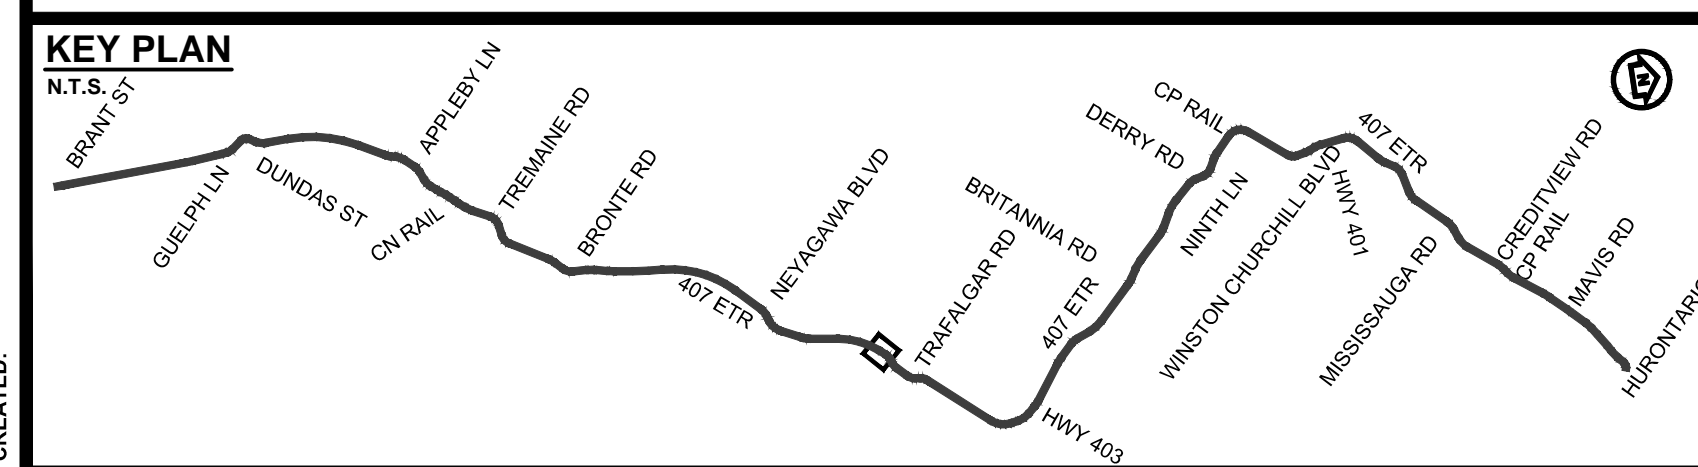

407 TRANSITWAY
WEST OF BRANT STREET TO WEST OF HURONTARIO STREET
G.W.P. 16-20003, CA 2016-E-0038
PROPERTY PLAN
STA. 32+000 TO STA. 32+580

PLATE
33
DATE
11/20/2019