
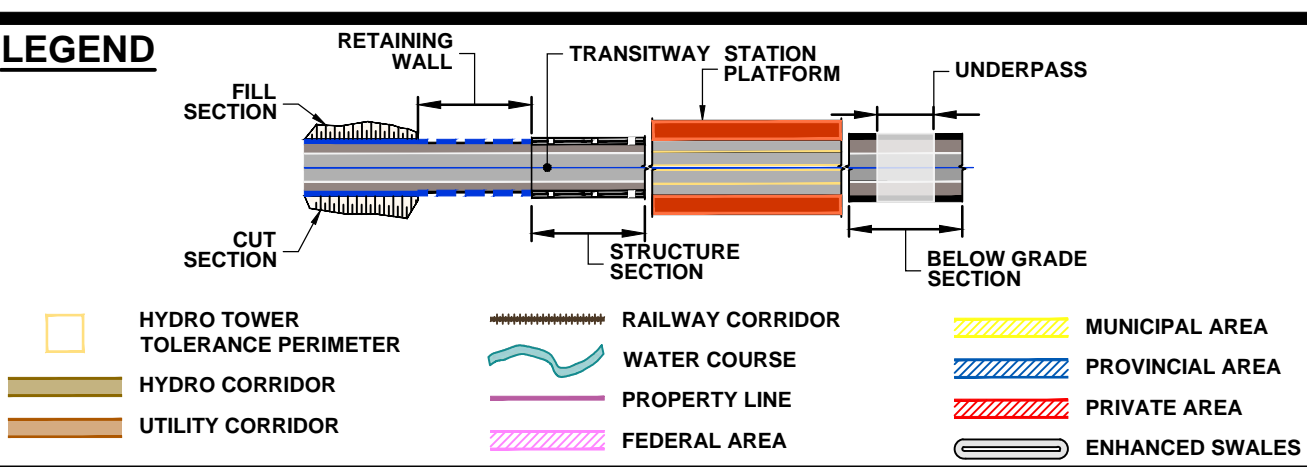
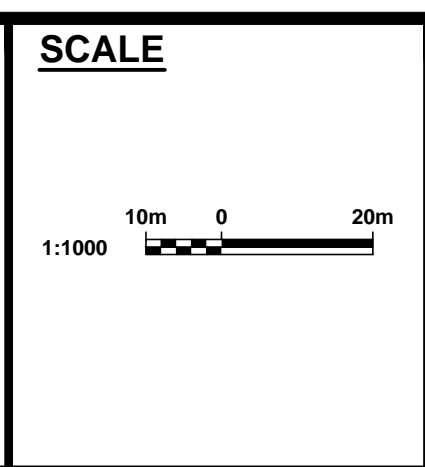


DRAWING NAME: J:\TOR\16234-ON-MTO 407 TRANSITWAY WC TO BRANTTIS General\03 - Drawings\8 - Property\Plates\407 TW4-Plate 34.dwg
 CREATED: Jul 22, 2020 10:53am
 MODIFIED:

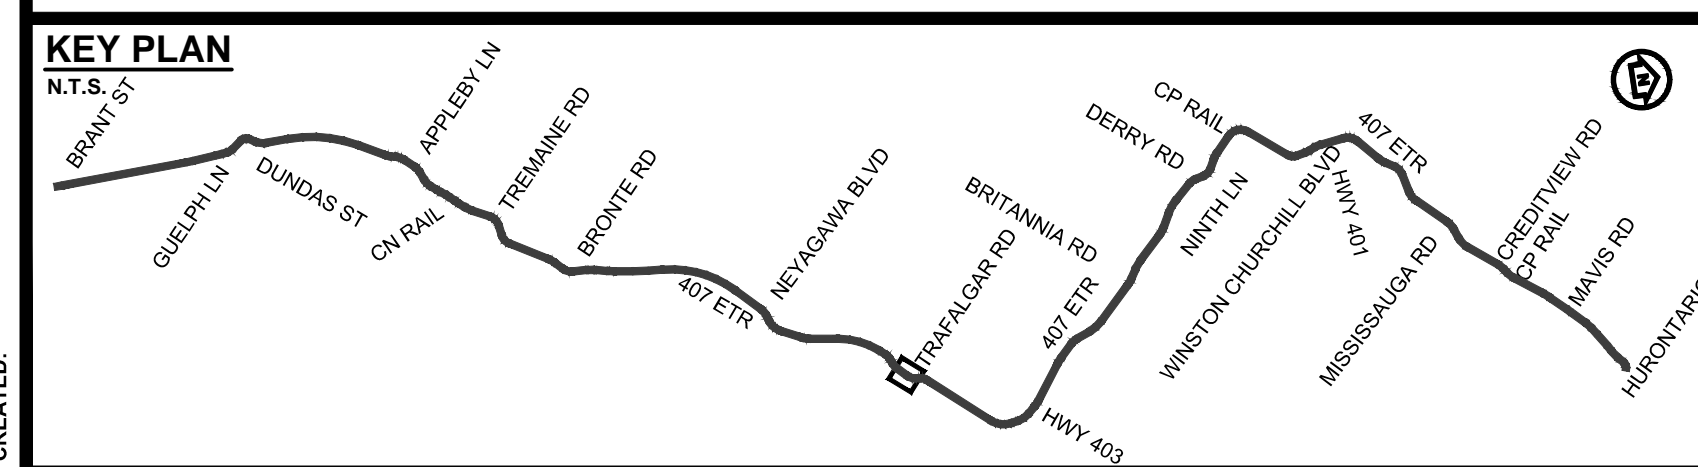

407 TRANSITWAY
 WEST OF BRANT STREET TO WEST OF HURONTARIO STREET
 G.W.P. 16-20003, CA 2016-E-0038
 PROPERTY PLAN
 STA. 32+580 TO STA. 33+200

PLATE
34
 DATE
 11/20/2019