
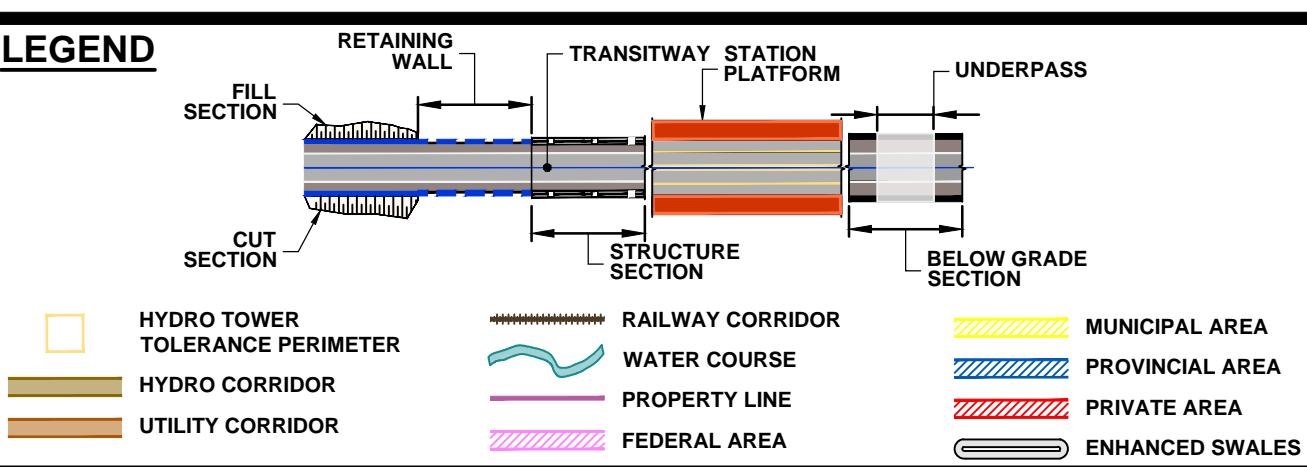
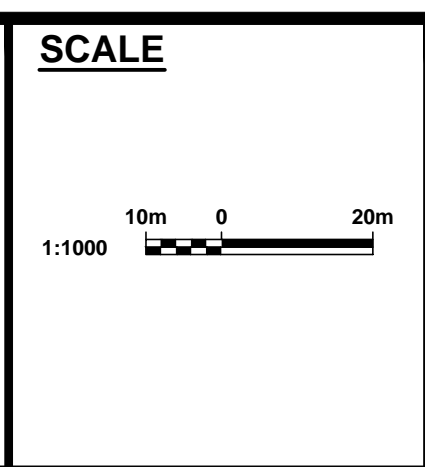


DRAWING NAME: J:\TOR\16294-ON-MTO 407 TRANSITWAY WC TO BRANTTITS General\03 - Drawings\8 - Property\Planes\407 TW4-Plate 36.dwg  
CREATED: Jul 21, 2020 8:10pm  
MODIFIED:

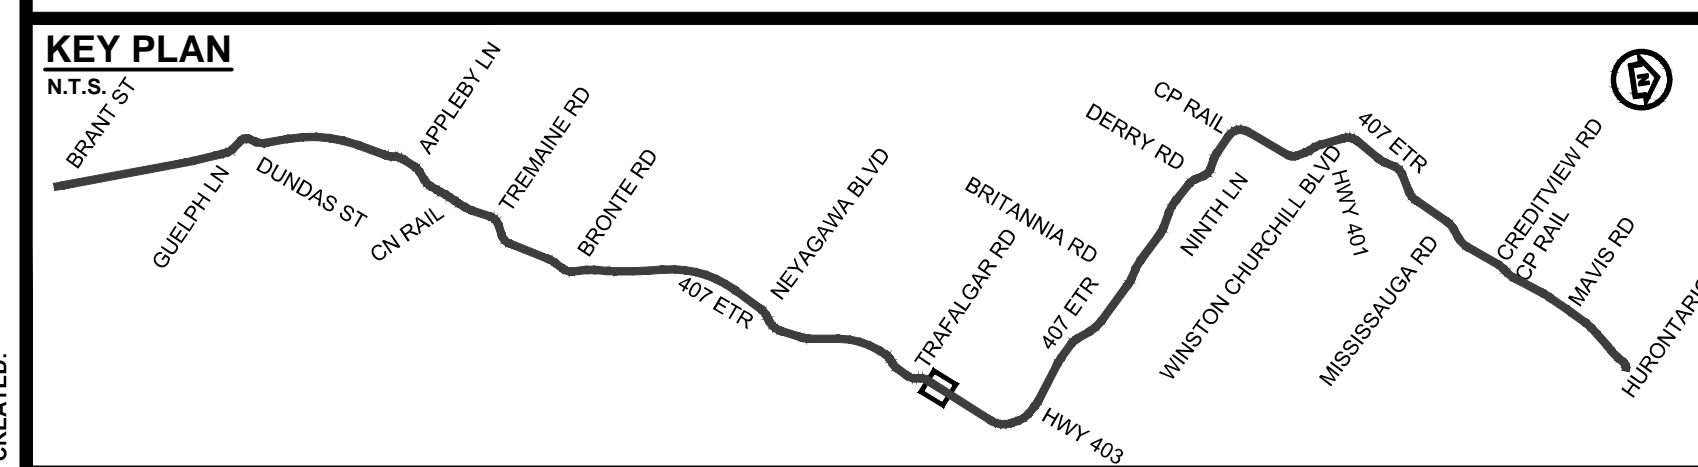

**407 TRANSITWAY**  
WEST OF BRANT STREET TO WEST OF HURONTARIO STREET  
G.W.P. 16-20003, CA 2016-E-0038  
PROPERTY PLAN  
STA. 33+760 TO STA. 34+360

PLATE  
**36**  
DATE  
11/20/2019