





DRAWING NAME: J:\TOR\16234-ON-MTO 407 TRANSITWAY WC TO BRANTTIS General\03 - Drawings\8 - Property\Planes\407 TW4-Plate 04.dwg
CREATED: Nov 28, 2019 10:47am
MODIFIED:


KEY PLAN

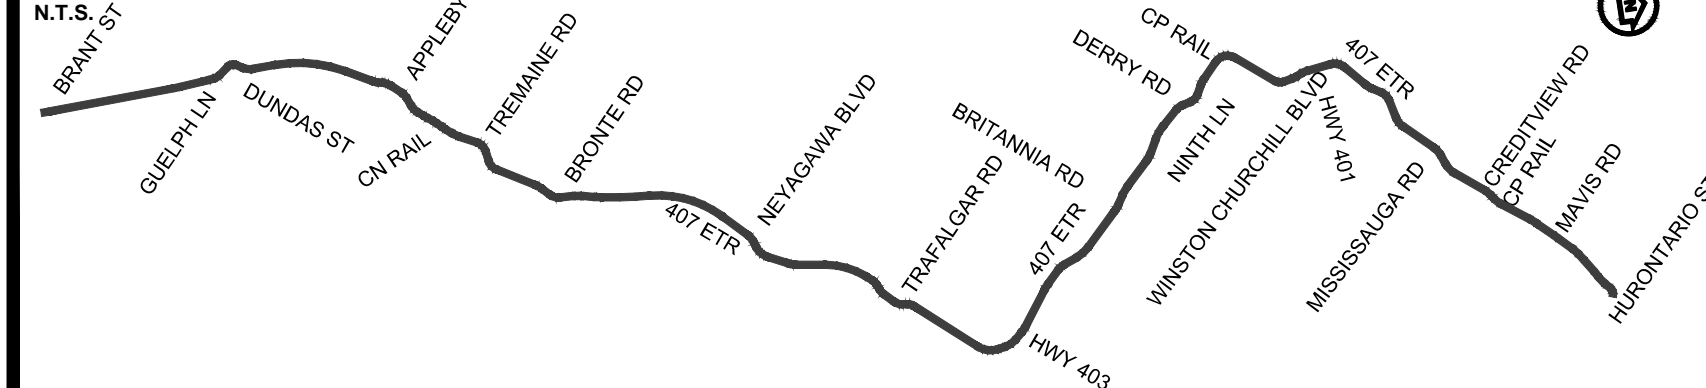

SCALE

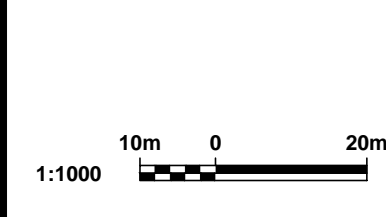

LEGEND

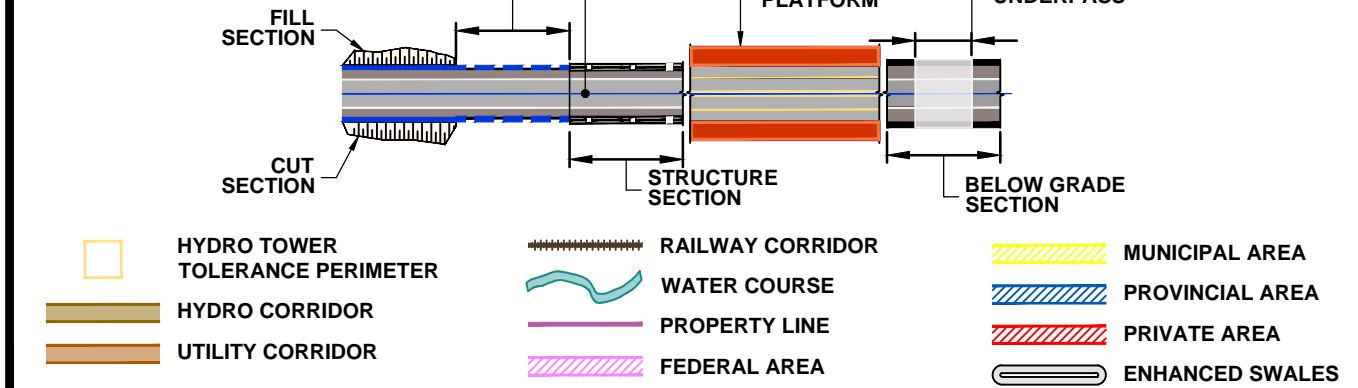

407 TRANSITWAY
WEST OF BRANT STREET TO WEST OF HURONTARIO STREET
G.W.P. 16-20003, CA 2016-E-0038

PROPERTY PLAN
STA. 14+400 TO STA. 15+000

PLATE

04

DATE

11/20/2019