
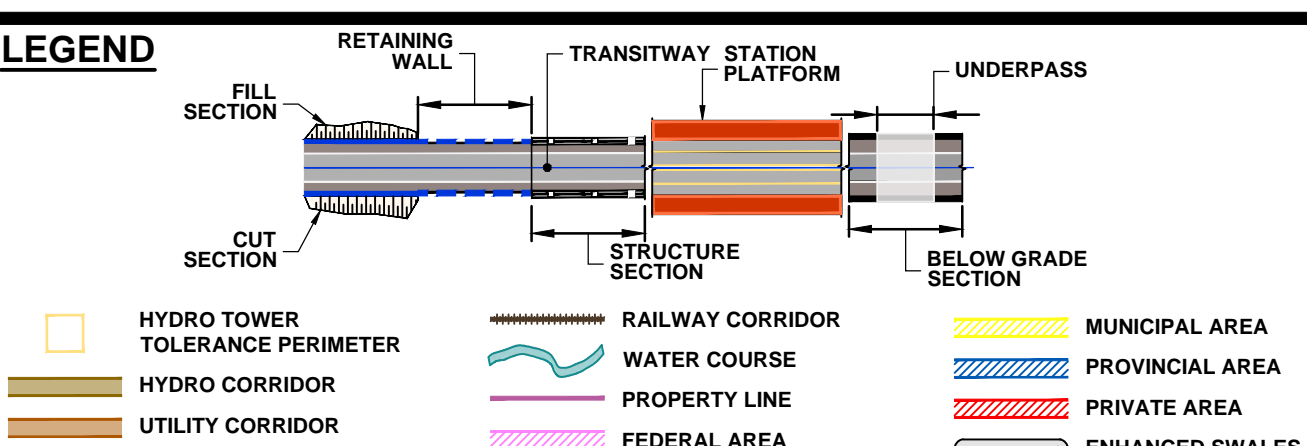
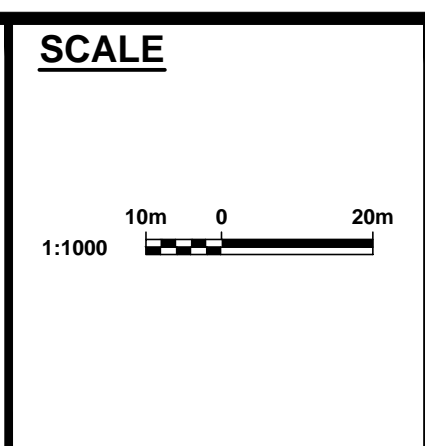


DRAWING NAME: J:\TOR\16234 ON-MTO 407 TRANSITWAY WC TO BRANTTIS General\03 - Drawings\8 - Property\Plates\407 TW4-Plate 51.dwg
CREATED: May 08, 2020, 2:28pm
MODIFIED:

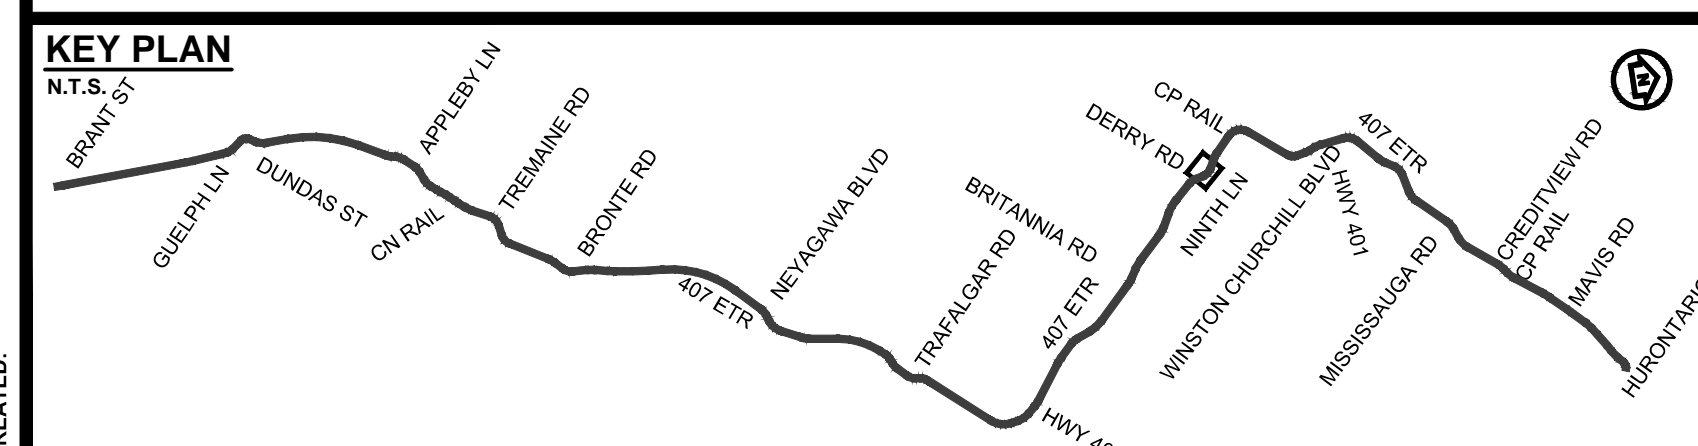

407 TRANSITWAY
WEST OF BRANT STREET TO WEST OF HURONTARIO STREET
G.W.P. 16-20003, CA 2016-E-0038
PROPERTY PLAN
STA. 42+920 TO STA. 43+600

PLATE
51
DATE
11/20/2019