
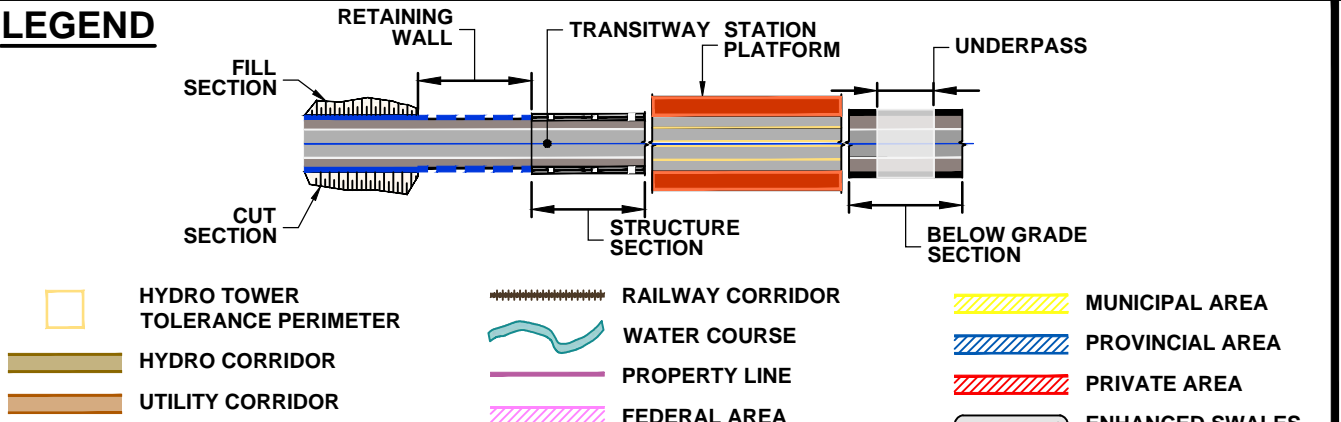
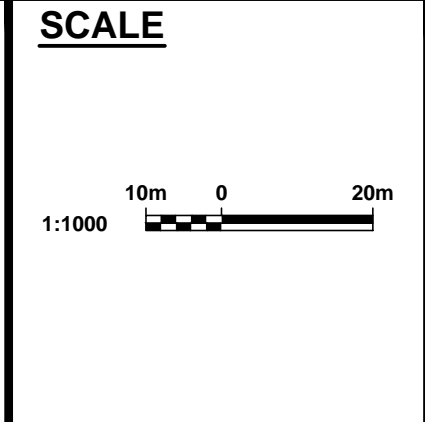


DRAWING NAME: J:\TOR\16234-ON-MTO 407 TRANSITWAY WC TO BRANTTITTS General\03 - Drawings\8 - Property\Plates\407 TW4-Plate 55.dwg
CREATED: Jul 14, 2020 12:31pm
MODIFIED:

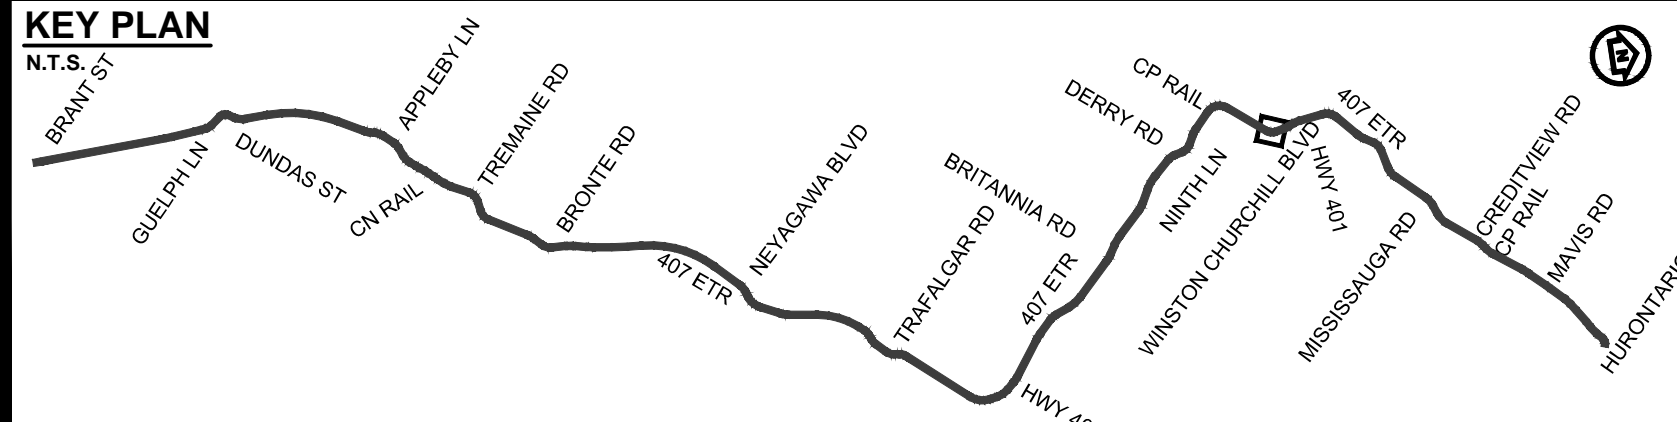

407 TRANSITWAY
WEST OF BRANT STREET TO WEST OF HURONTARIO STREET
G.W.P. 16-20003, CA 2016-E-0038
PROPERTY PLAN
STA. 45+380 TO STA. 46+020

PLATE
55
DATE
11/20/2019