
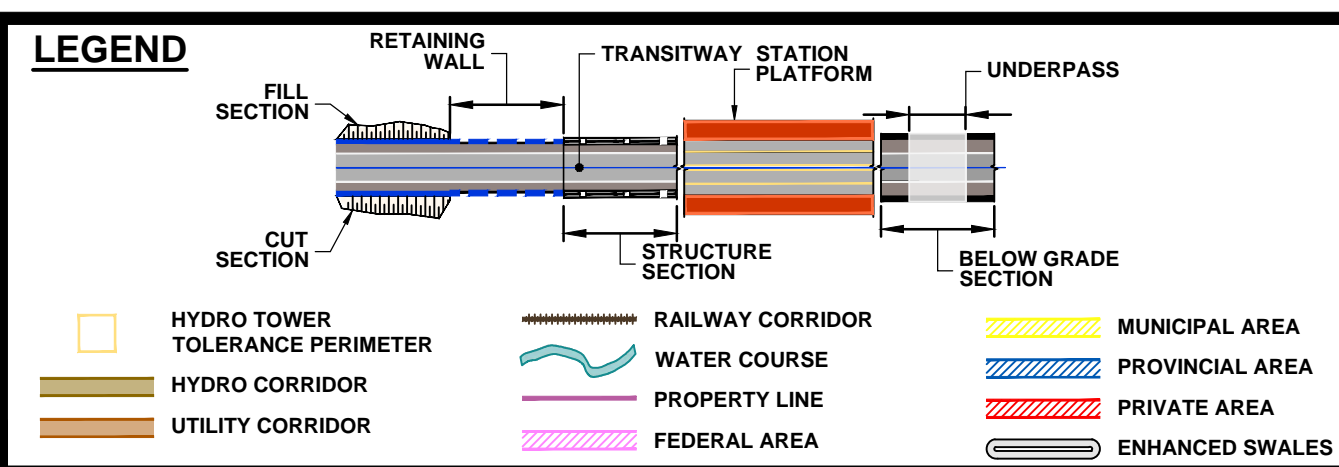
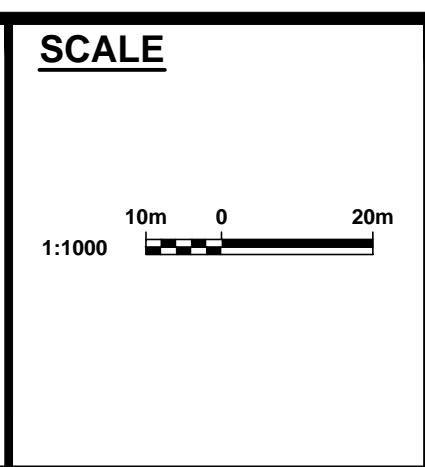


DRAWING NAME: J:\TOR\16234-ON-MTO 407 TRANSITWAY WC TO BRANTTIS General\03 - Drawings\8 - Property\Planes\407 TW4-Plate 60.dwg  
 CREATED: Jun 16, 2020, 12:55pm  
 MODIFIED:

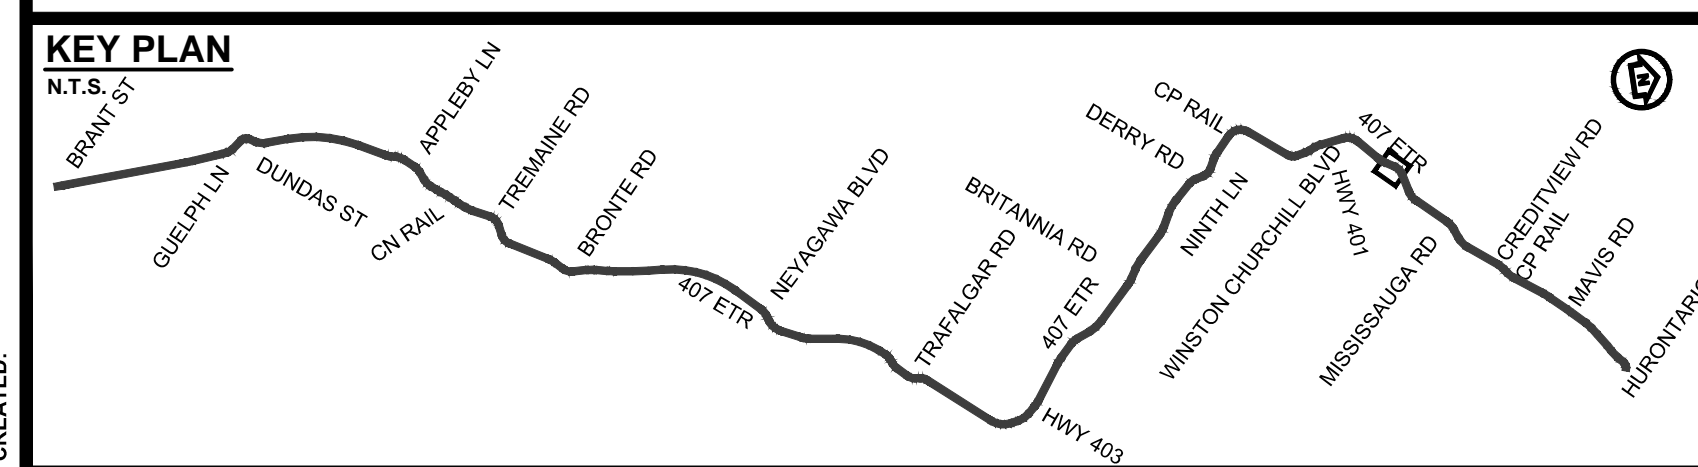

**407 TRANSITWAY**  
 WEST OF BRANT STREET TO WEST OF HURONTARIO STREET  
 G.W.P. 16-20003, CA 2016-E-0038  
 PROPERTY PLAN  
 STA. 48+280 TO STA. 48+900

PLATE  
**60**  
 DATE  
 11/20/2019