




MATCH LINE STA 50+700.00
SEE SHEET No 63

FINANCIAL DRIVE

WESTBOUND
407 ETR
EASTBOUND

MATCH LINE STA 51+320.00
SEE SHEET No 65

DRAWING NAME: J:\TOR\16294-ON-MTO 407 TRANSITWAY WC TO BRANTTIS General\03 - Drawings\8 - Property\Planes\407 TW4-Plate 64.dwg
CREATED: Jun 02, 2020 3:42pm
MODIFIED:

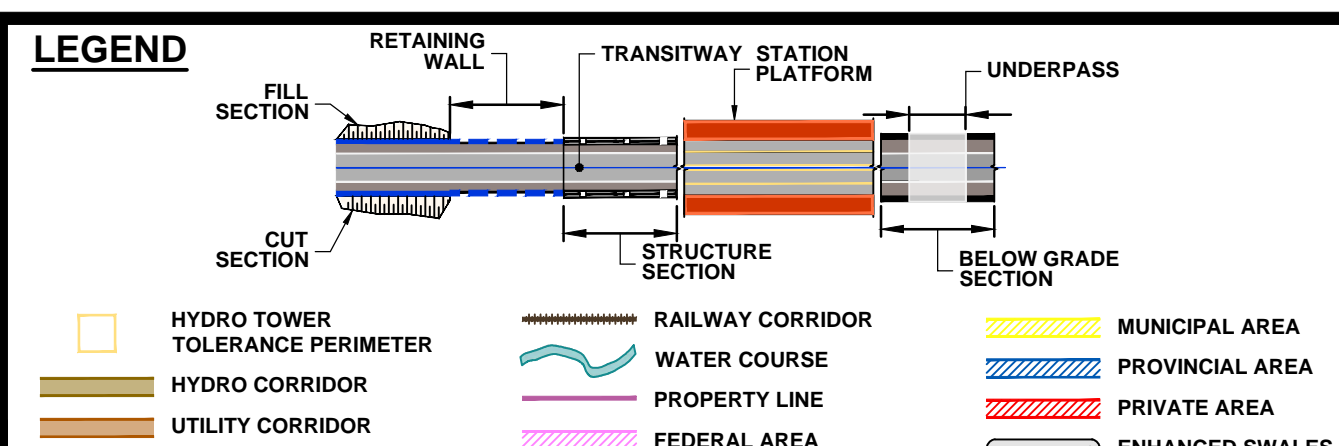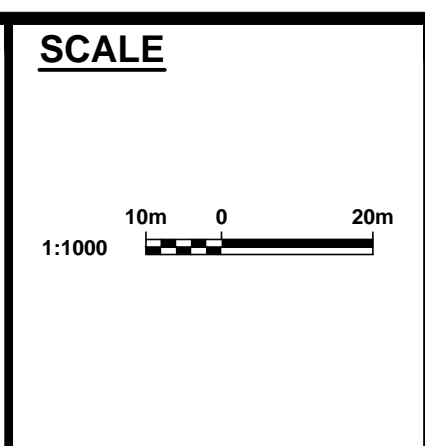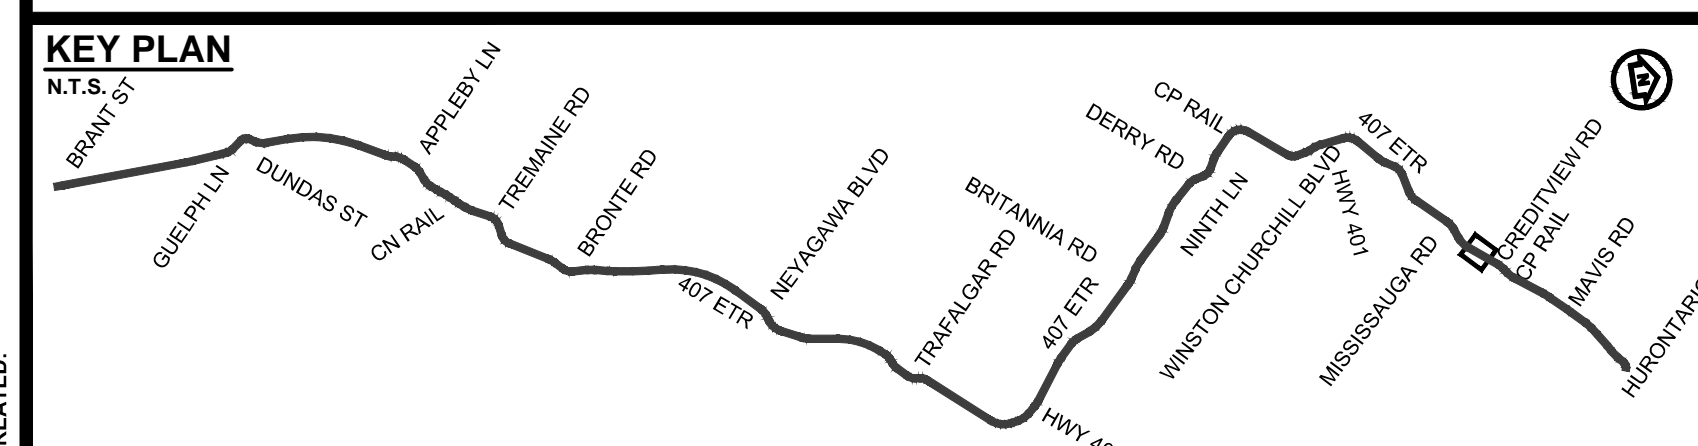

407 TRANSITWAY
WEST OF BRANT STREET TO WEST OF HURONTARIO STREET
G.W.P. 16-20003, CA 2016-E-0038
PROPERTY PLAN
STA. 50+700 TO STA. 51+320

PLATE
64
DATE
11/20/2019