

MATCH LINE STA 53+720.00  
SEE SHEET NO 68

MATCH LINE STA 54+320.00  
SEE SHEET NO 70

MCLAUGHLIN ROAD

WESTBOUND  
407 ETR  
EASTBOUND

53+800.00

53+850.00

SC: 53+963.01

54+000.00

CS: 54+062.20

54+100.00

ST: 54+127.20

54+200.00

PC: 54+285.24




54+300.00

140843938  
140843937  
140843936  
140843935  
140843934  
140843933  
140843932  
140843931

140844345  
140844346  
140844347  
140844348  
140844349  
140844348  
140844347  
140844346  
140844345

140843846

DRAWING NAME: J:\TOR\16234-ON-MTO 407 TRANSITWAY WC TO BRANTTITTS General\03 - Drawings\8 - Property\Plates\407 TW4-Plate 69.dwg  
CREATED: Jan 29, 2020 4:11pm  
MODIFIED:

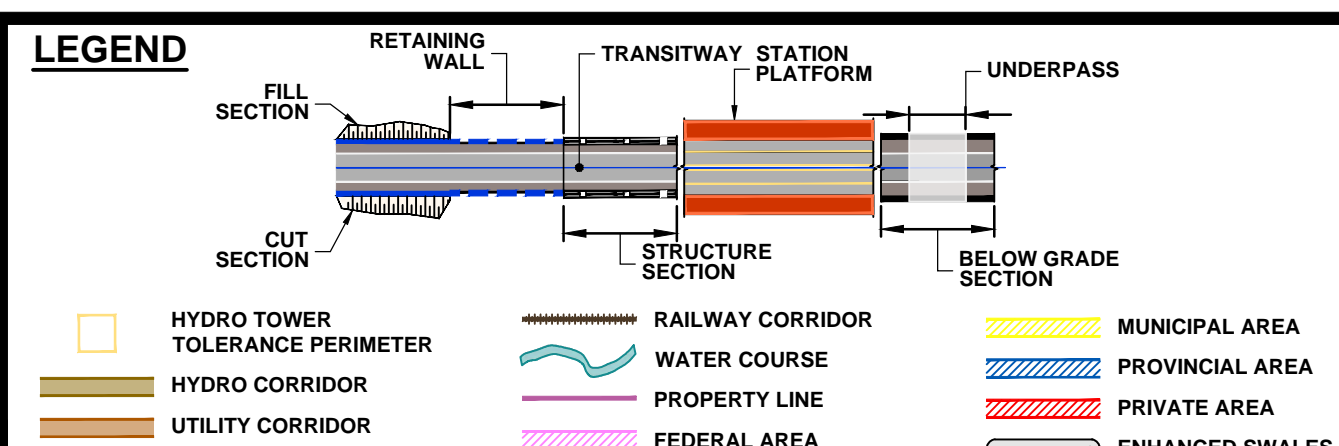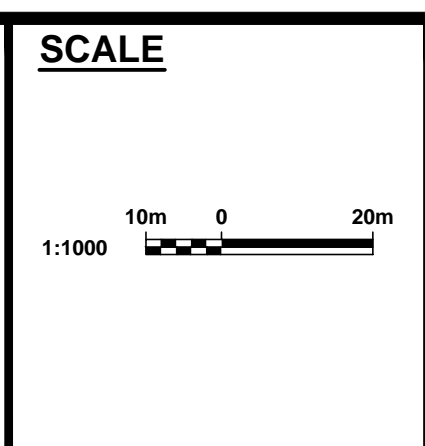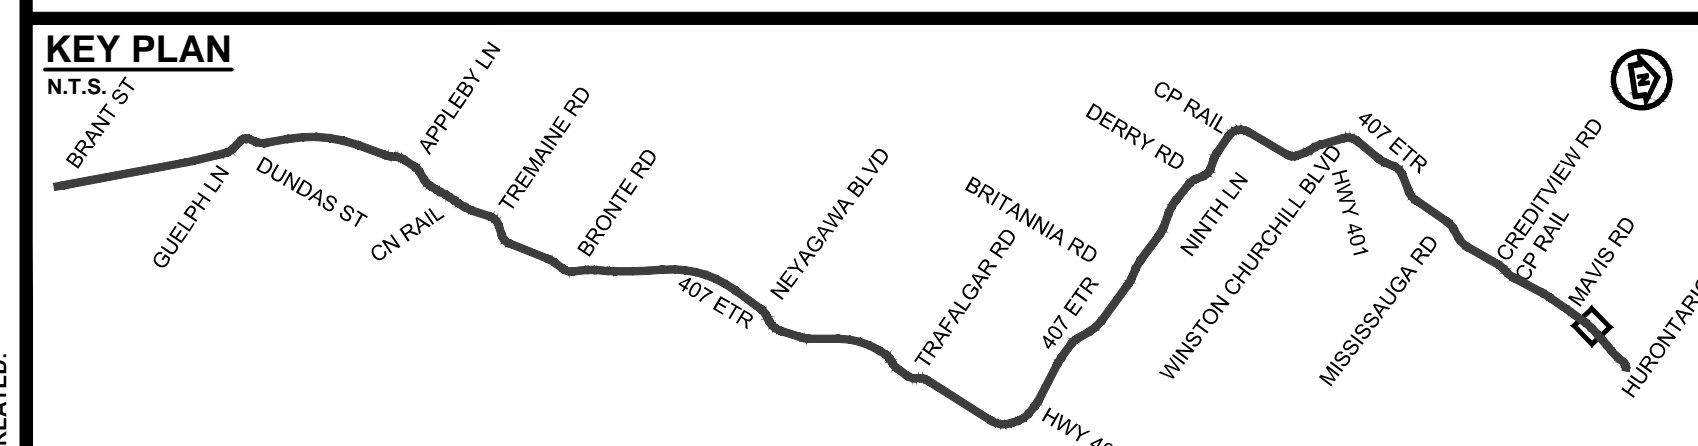

**407 TRANSITWAY**  
WEST OF BRANT STREET TO WEST OF HURONTARIO STREET  
G.W.P. 16-20003, CA 2016-E-0038  
PROPERTY PLAN  
STA. 53+720 TO STA. 54+320

PLATE  
**69**  
DATE  
11/20/2019