



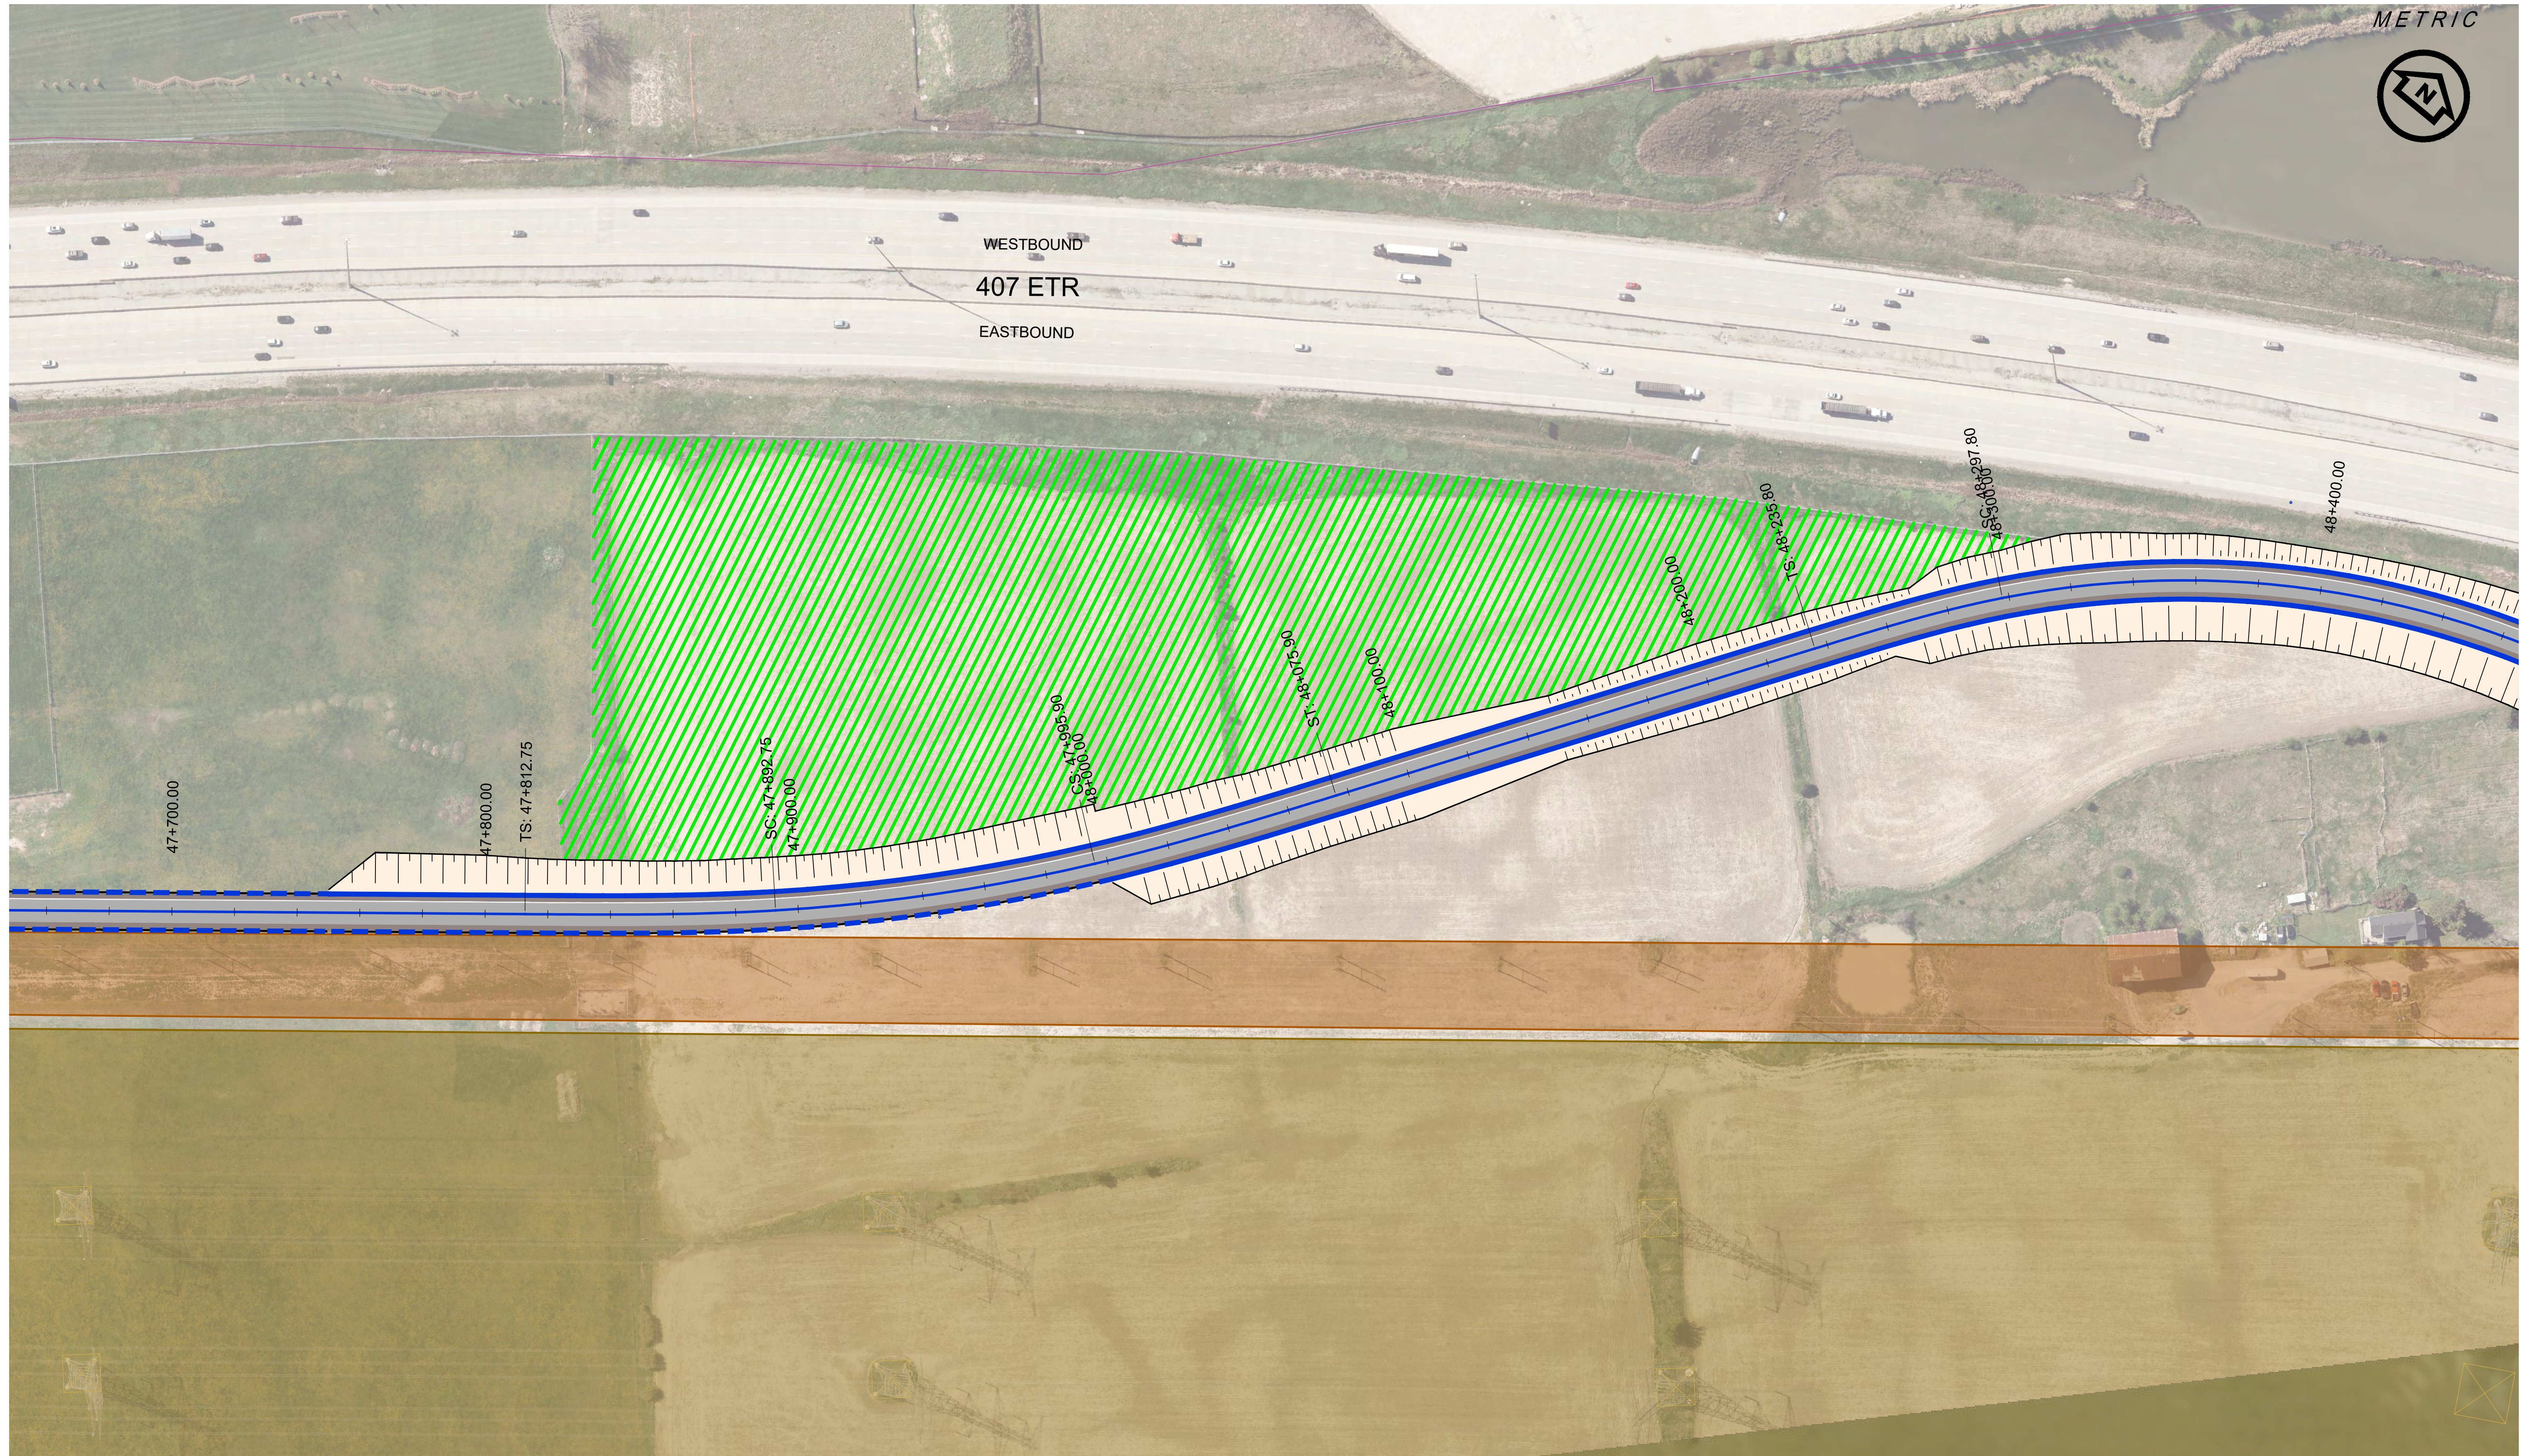


WESTBOUND
407 ETR
EASTBOUND



DRAWING NAME: J:\TOR\76284 ON\MT0 407 TRANSITWAY WC TO BRANTTTT'S General\03 - Drawings\8 - Property\Environmental Protected Sites\07 TWM\PROTECTED_SITE_PLATE_9.dwg
CREATED: Nov 22, 2019 4:30pm
MODIFIED:

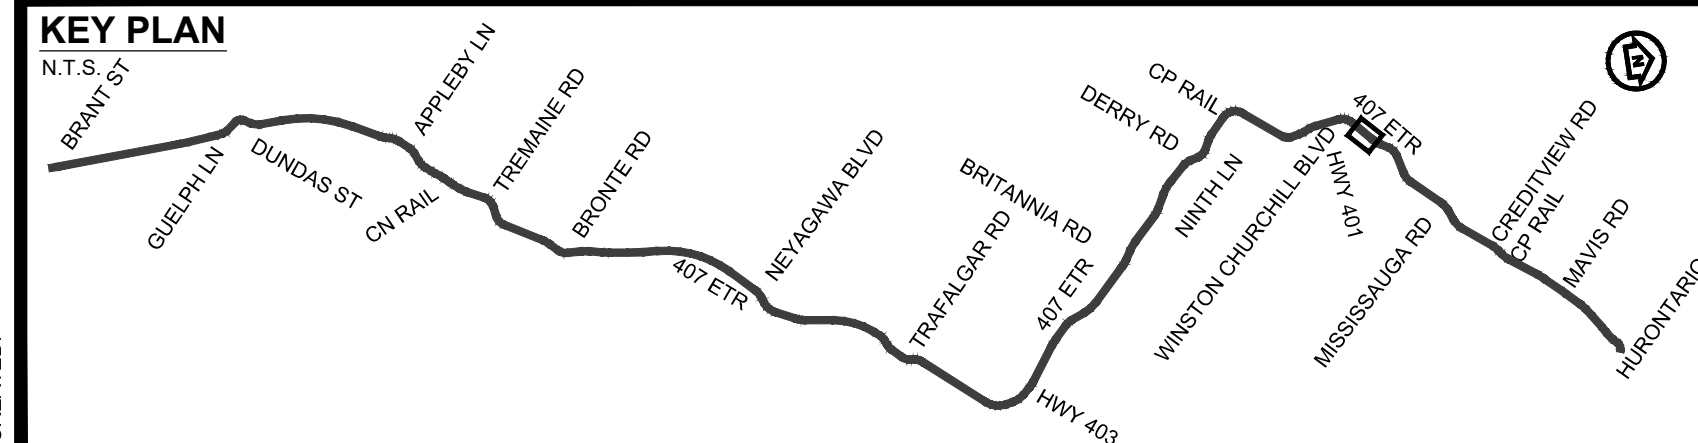

SCALE
1:1000

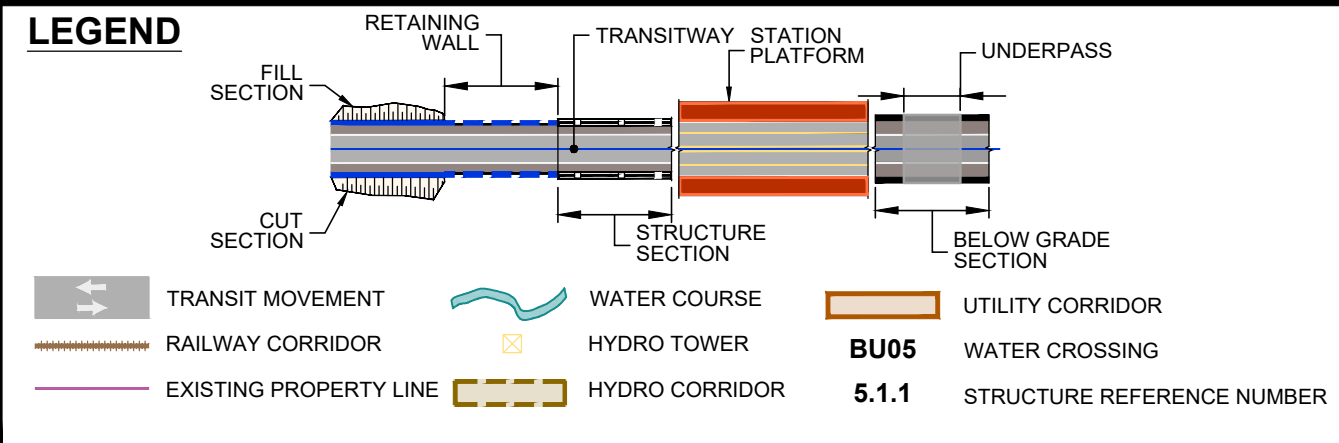

407 TRANSITWAY
WEST OF BRANT STREET TO WEST OF HURONTARIO STREET
G.W.P. 16-20003, CA 2016-E-0038
PROTECTED SITE
AREA #9

PLATE
P-9
DATE
11/20/2019