


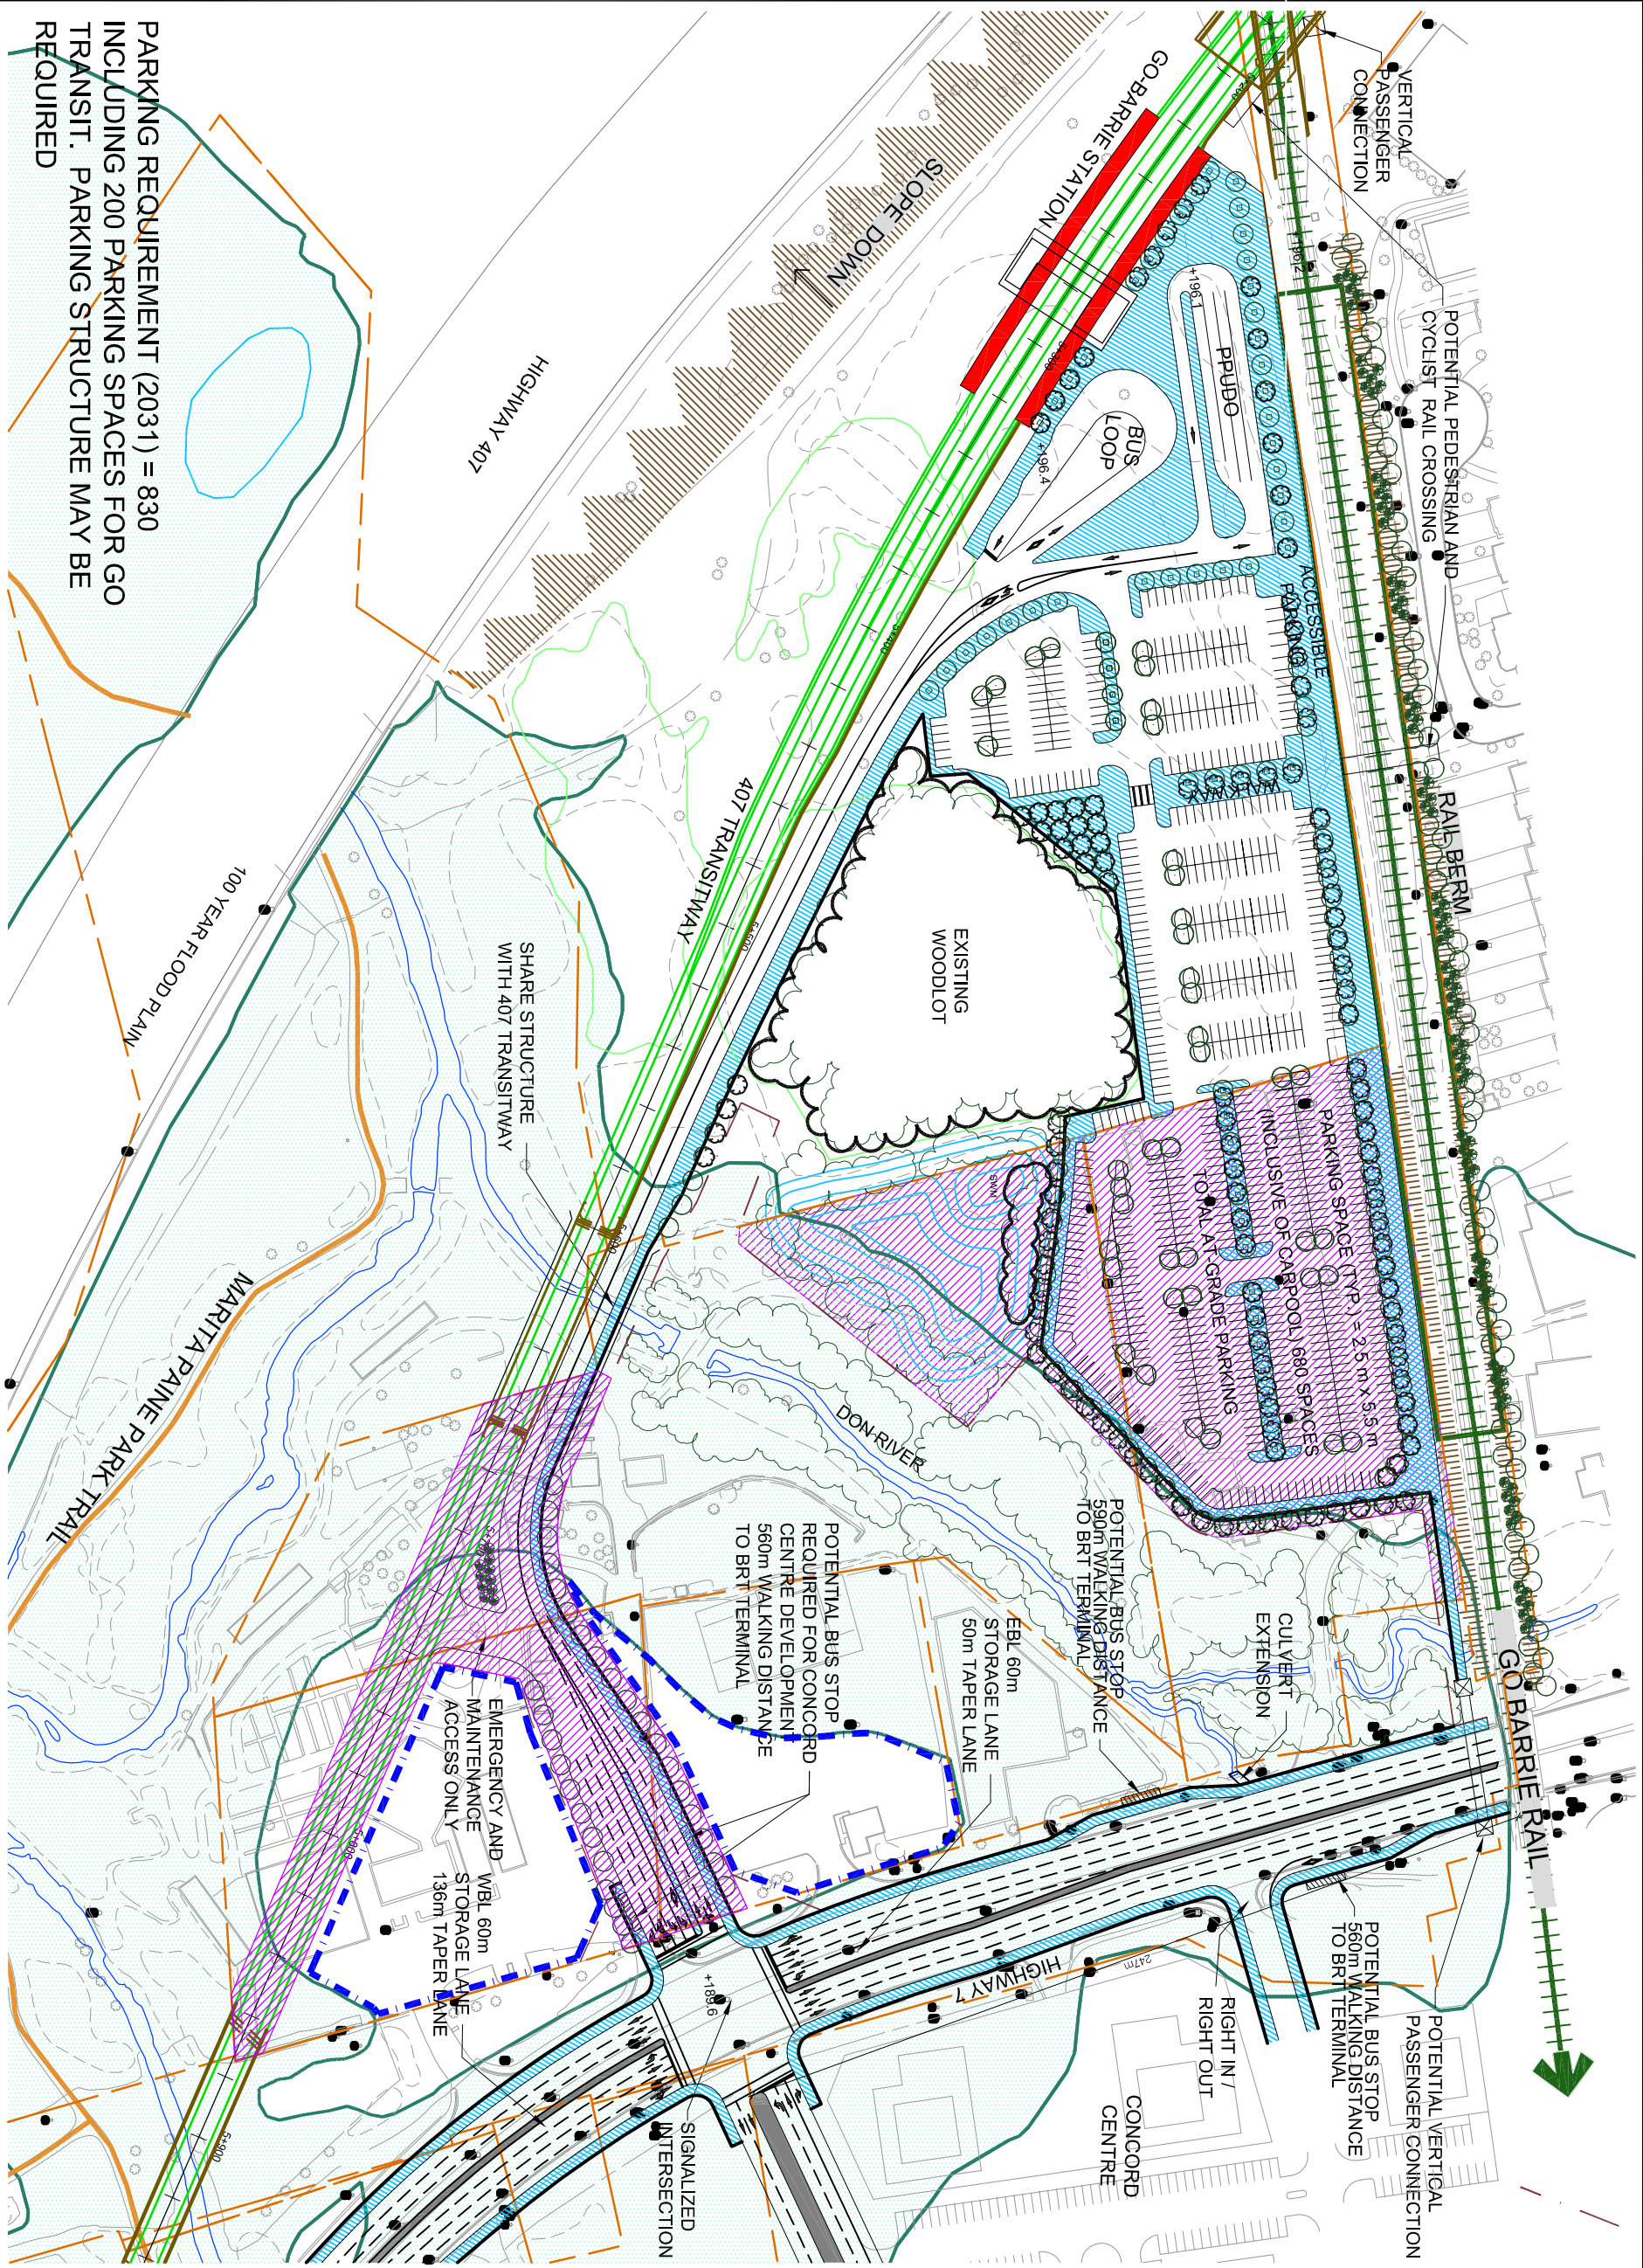

**PARKING REQUIREMENT (2031) = 830  
 INCLUDING 200 PARKING SPACES FOR GO  
 TRANSIT. PARKING STRUCTURE MAY BE  
 REQUIRED**



**LEGEND**

	SITE BOUNDARY		FLOOD PLAIN
	RAILWAY ACCESS		POND
	PEDESTRIAN / CYCLING TRAIL		RIVER / CREEK
	SPOT ELEVATIONS		WOODLOT
	TREE / SHRUB		POTENTIAL DEVELOPMENT LAND
	SIDEWALK / MULTUSE PATHWAY / LANDSCAPING OPPORTUNITIES		PRIVATE PROPERTY IMPACTED

**407 TRANSITWAY - GWP 252-96-00  
 ENVIRONMENTAL ASSESSMENT  
 GO BARRIE (CONCORD) STATION  
 PREFERRED VEHICULAR & BUS ACCESS**

