



Ontario




SCALES



LEGEND

- BUS LANE
- STORMWATER POND
- SIDEWALK
- SPOT ELEVATIONS +192

WIDEN ROAD ON WEST SIDE TO PROVIDE SECOND LEFT-TURN LANE

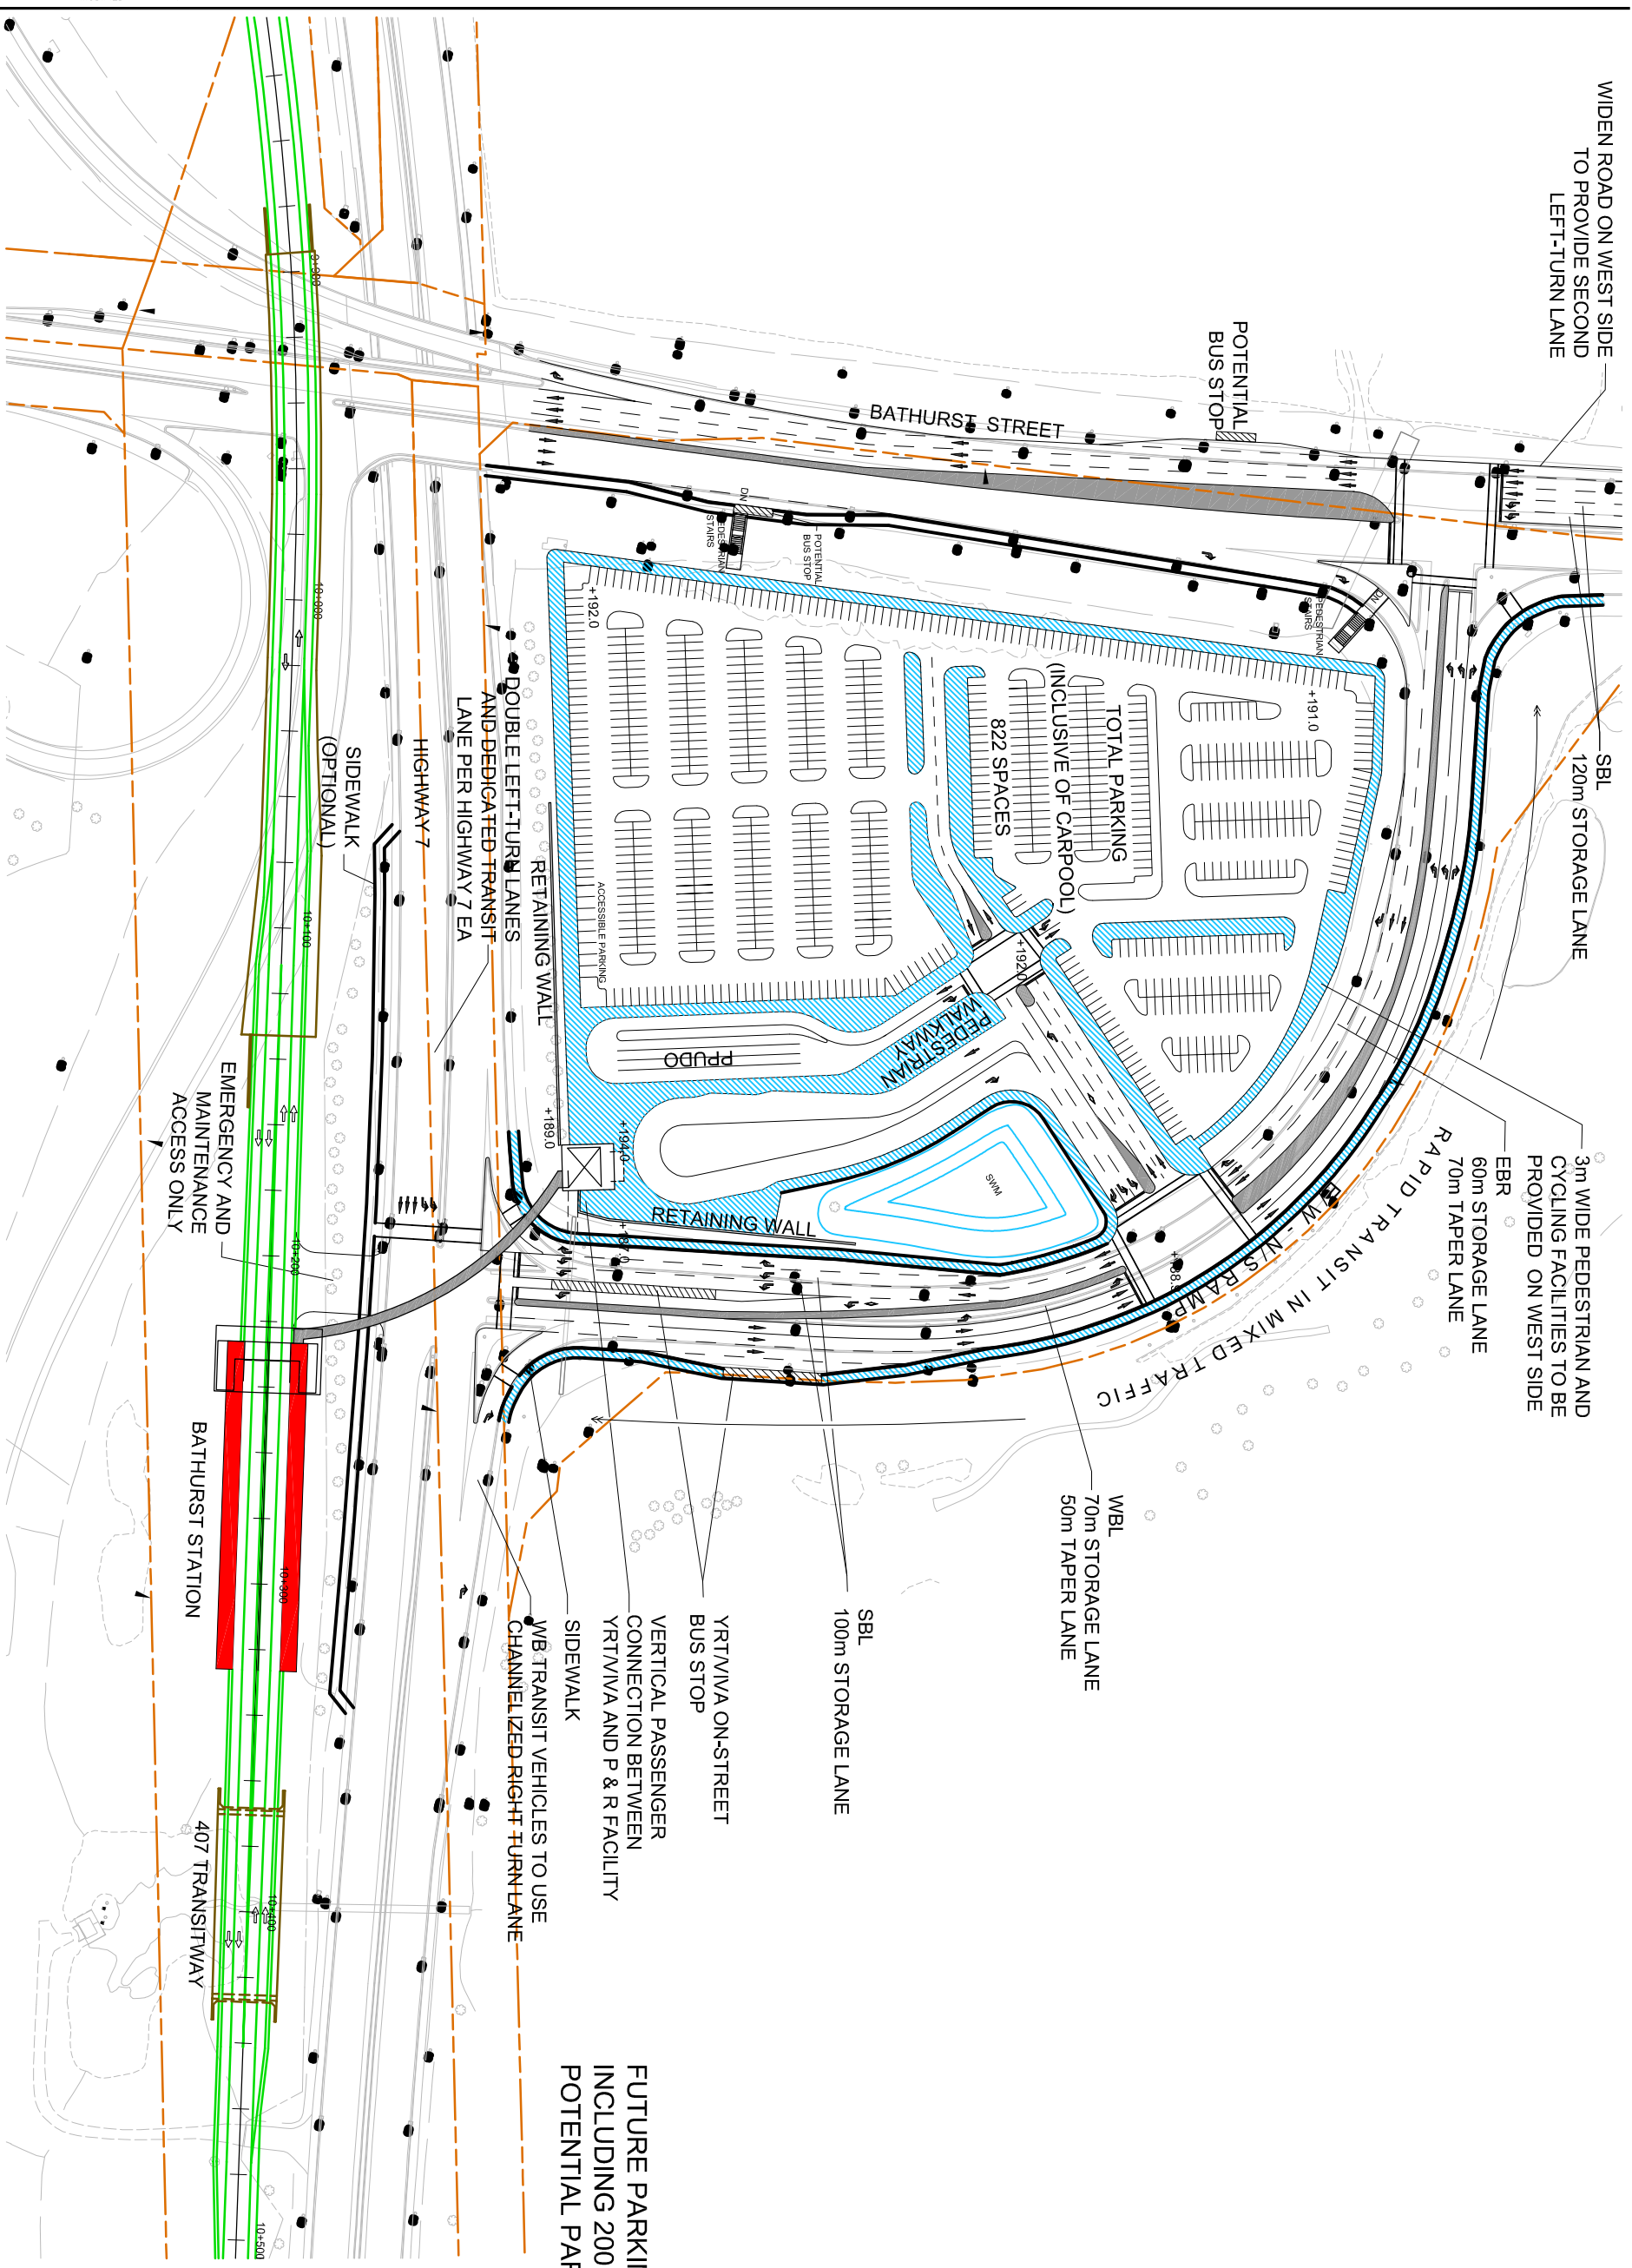

3m WIDE PEDESTRIAN AND CYCLING FACILITIES TO BE PROVIDED ON WEST SIDE

WBL 70m STORAGE LANE 50m TAPER LANE

SBL 100m STORAGE LANE

FUTURE PARKING REQUIREMENT (2031) = 1100, INCLUDING 200 CARPOOL PARKING SPACES. POTENTIAL PARKING STRUCTURE REQUIRED

