






Ontario

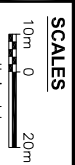

407 TRANSITWAY - GWP 252-96-00
ENVIRONMENTAL ASSESSMENT
YONGE STATION (BELOW GRADE)
INCLUDING BUS ACCESS FROM SURFACE

41
 PLATE

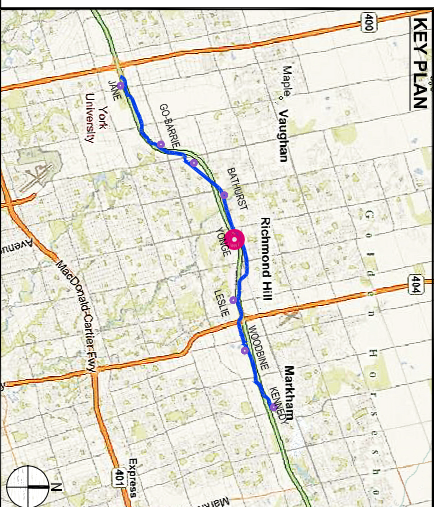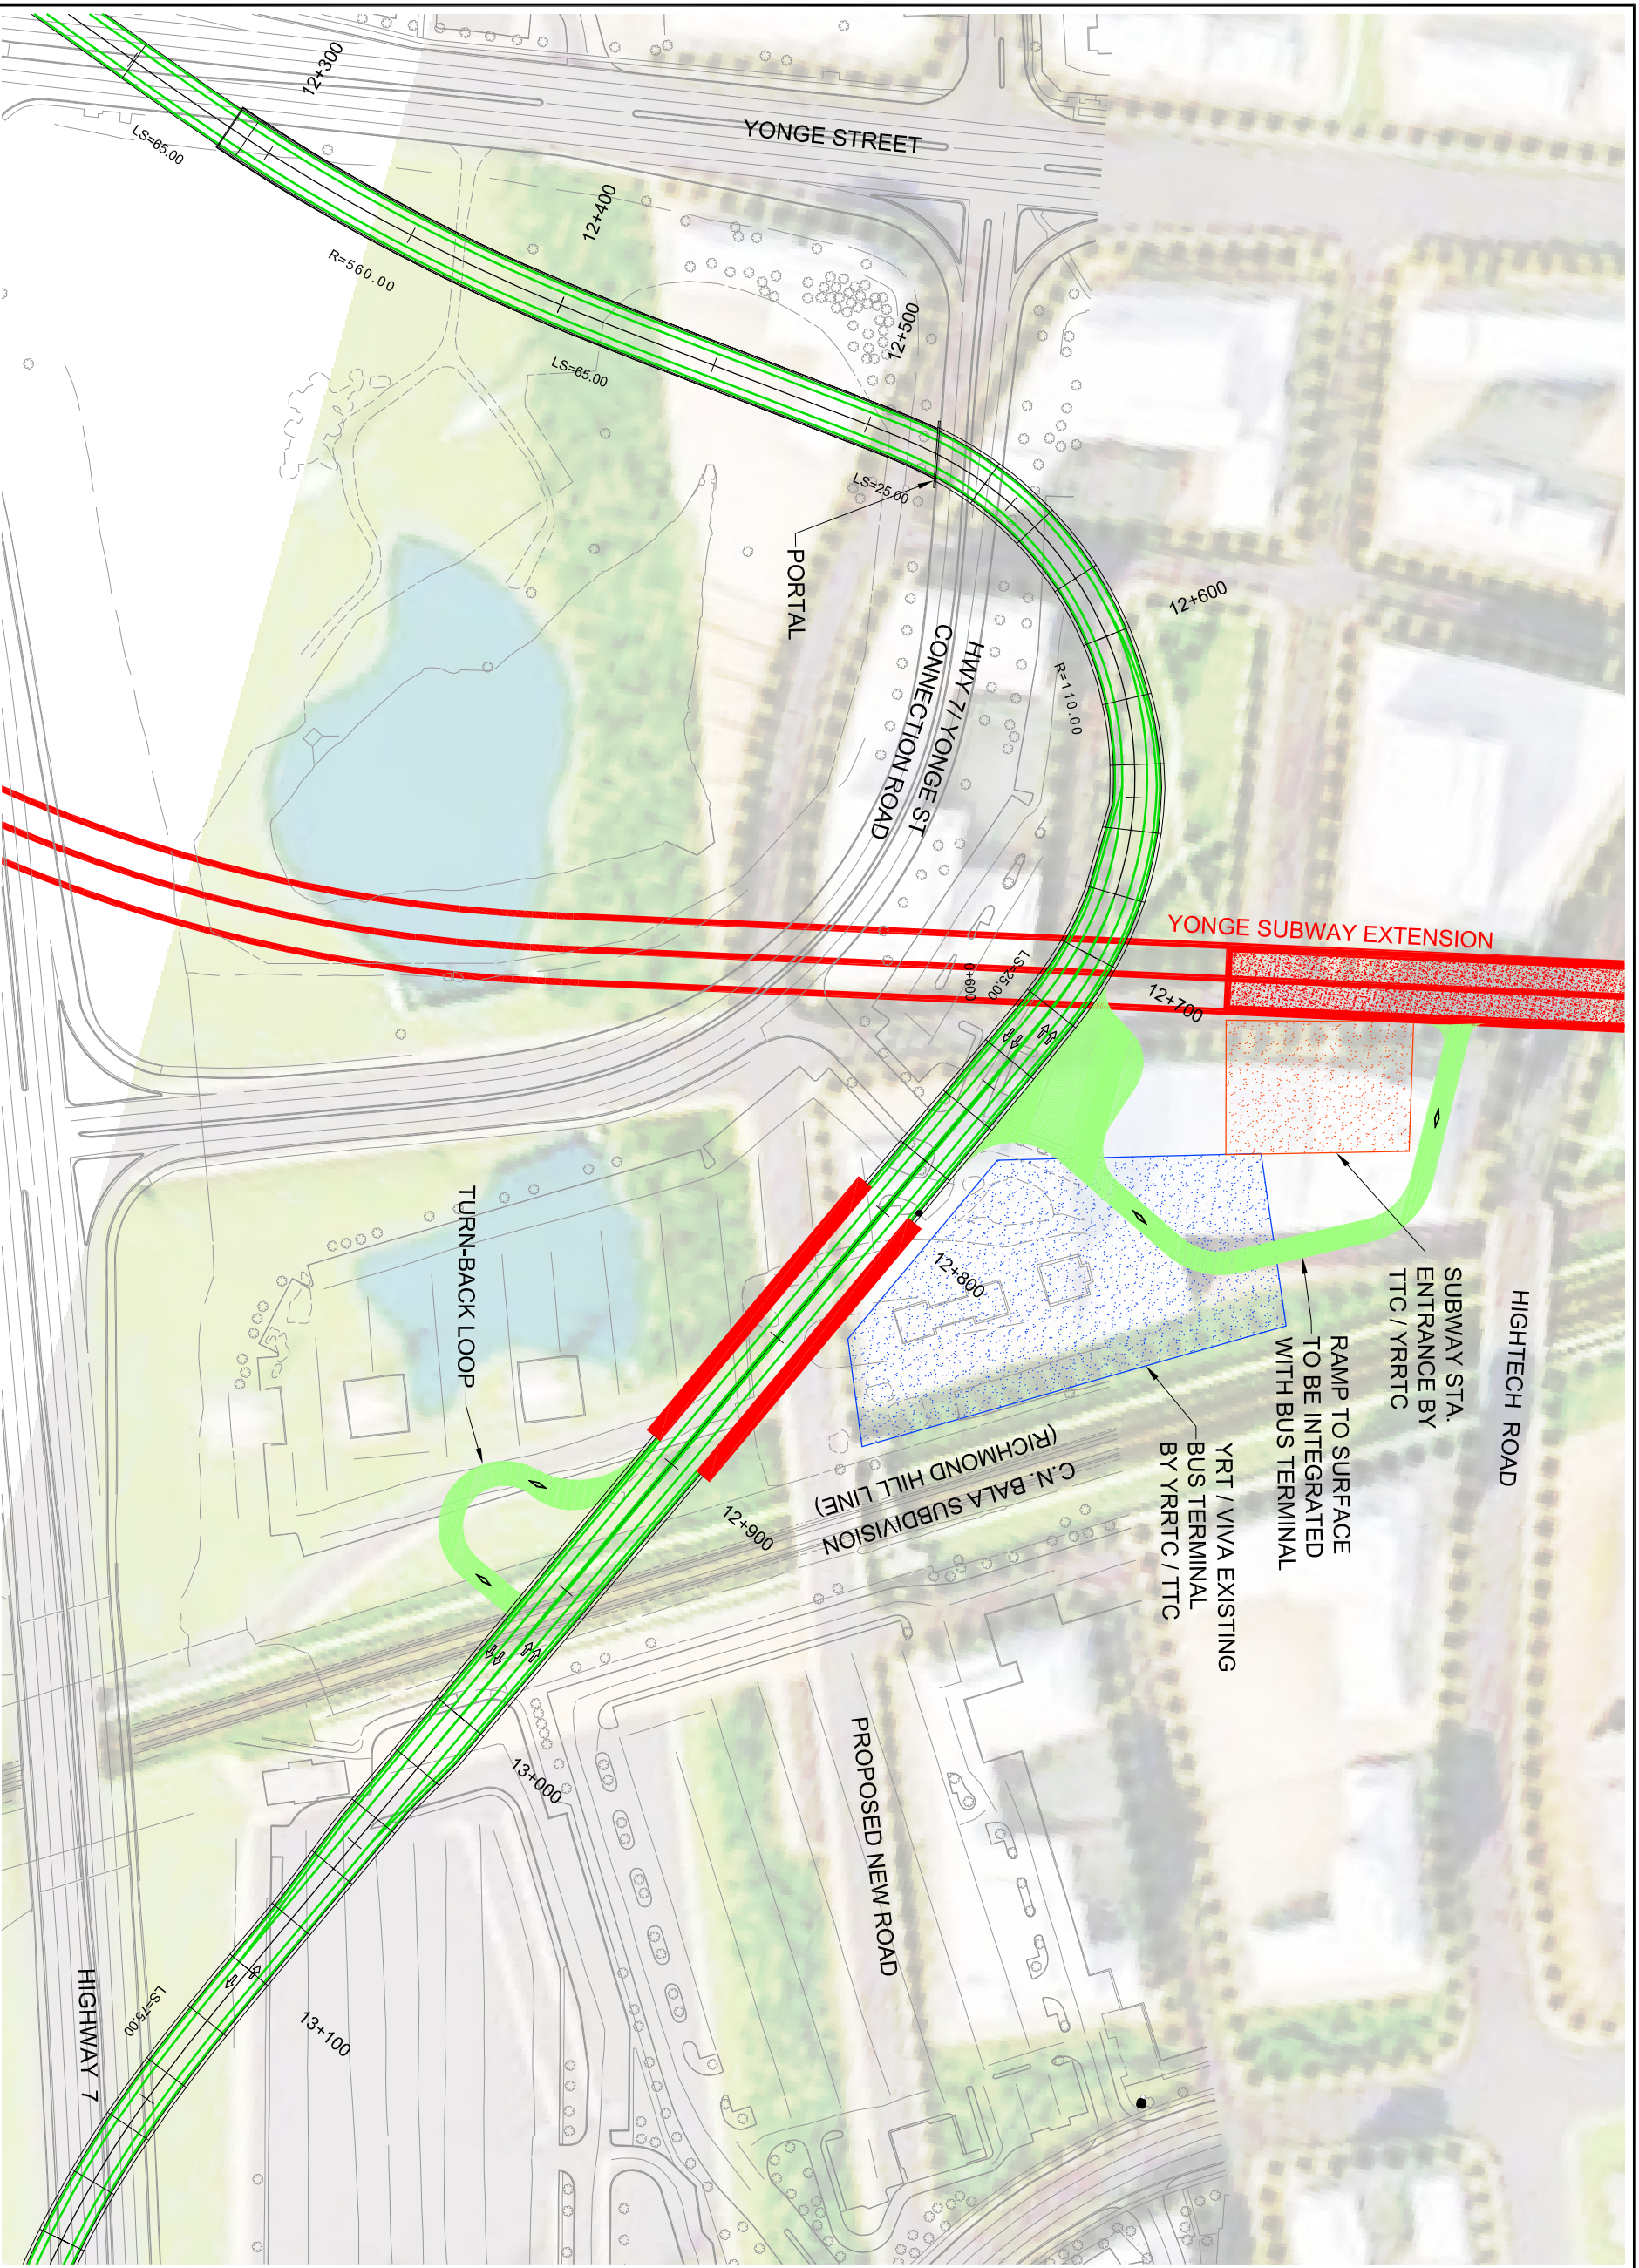

The Yonge Subway illustrated in this drawing reflects the alignment and station location shown in the Yonge Subway Extension approved EPR

A new bus terminal is currently being designed as part of the Yonge Subway Extension Project being undertaken by TTC and YRRT

The background shown represents the conceptual future road network for Richmond Hill Centre developed in recent planning studies

