




**SCALES**




**LEGEND**

- RIVER / CREEK
- HYDRO TOWER / HYDRO POLE
- FUTURE LRT CENTRE LINE
- SIDEWALK
- SPOT ELEVATIONS
- SITE BOUNDARY
- POND

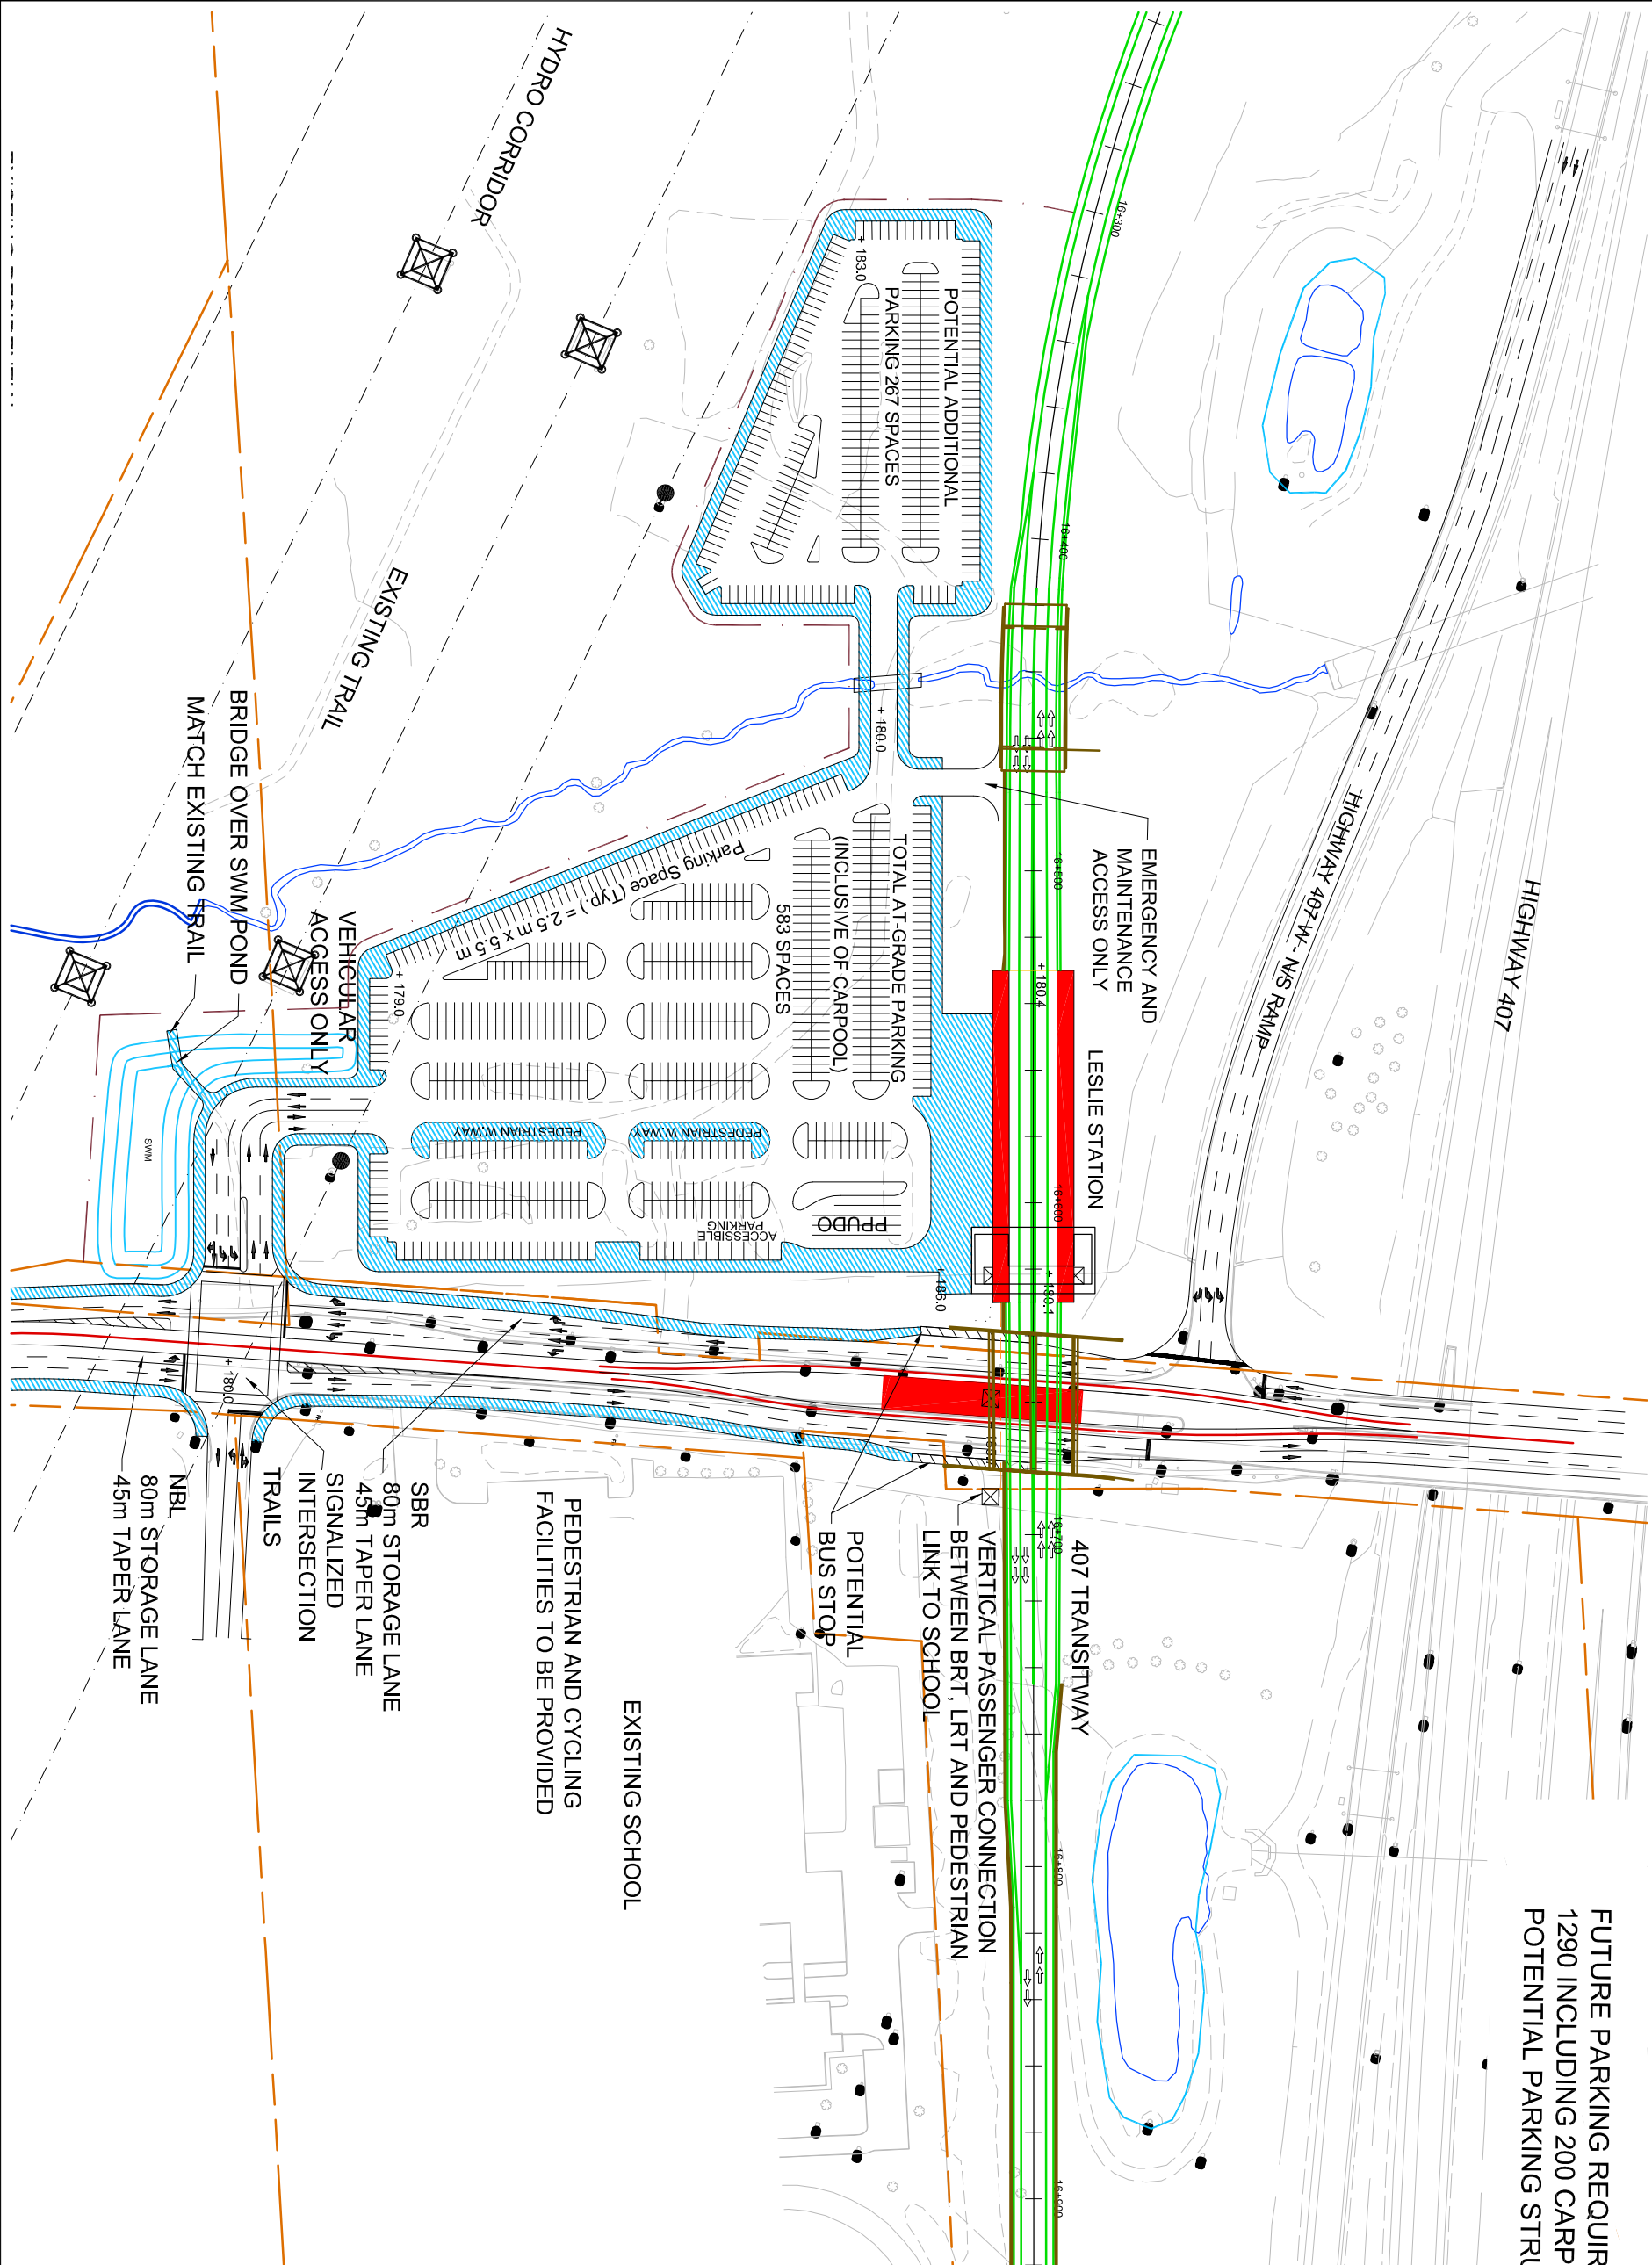

FUTURE PARKING REQUIREMENT (2031) =  
 1290 INCLUDING 200 CARPOOL PARKING.  
 POTENTIAL PARKING STRUCTURE REQUIRED

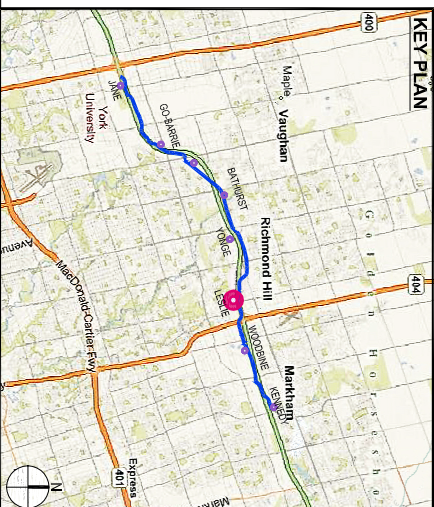

**407 TRANSITWAY - GWP 252-96-00**  
**ENVIRONMENTAL ASSESSMENT**  
**LESLIE STATION**  
**PREFERRED VEHICULAR & BUS ACCESS**

**42**  
 PLATE