



Ontario




**SCALES**



**LEGEND**


- BUS LANE
- CREEK / WATER BODY
- SPOT ELEVATIONS
- HYDRO TOWER / HYDRO POLE
- STORMWATER POND
- SIDEWALK

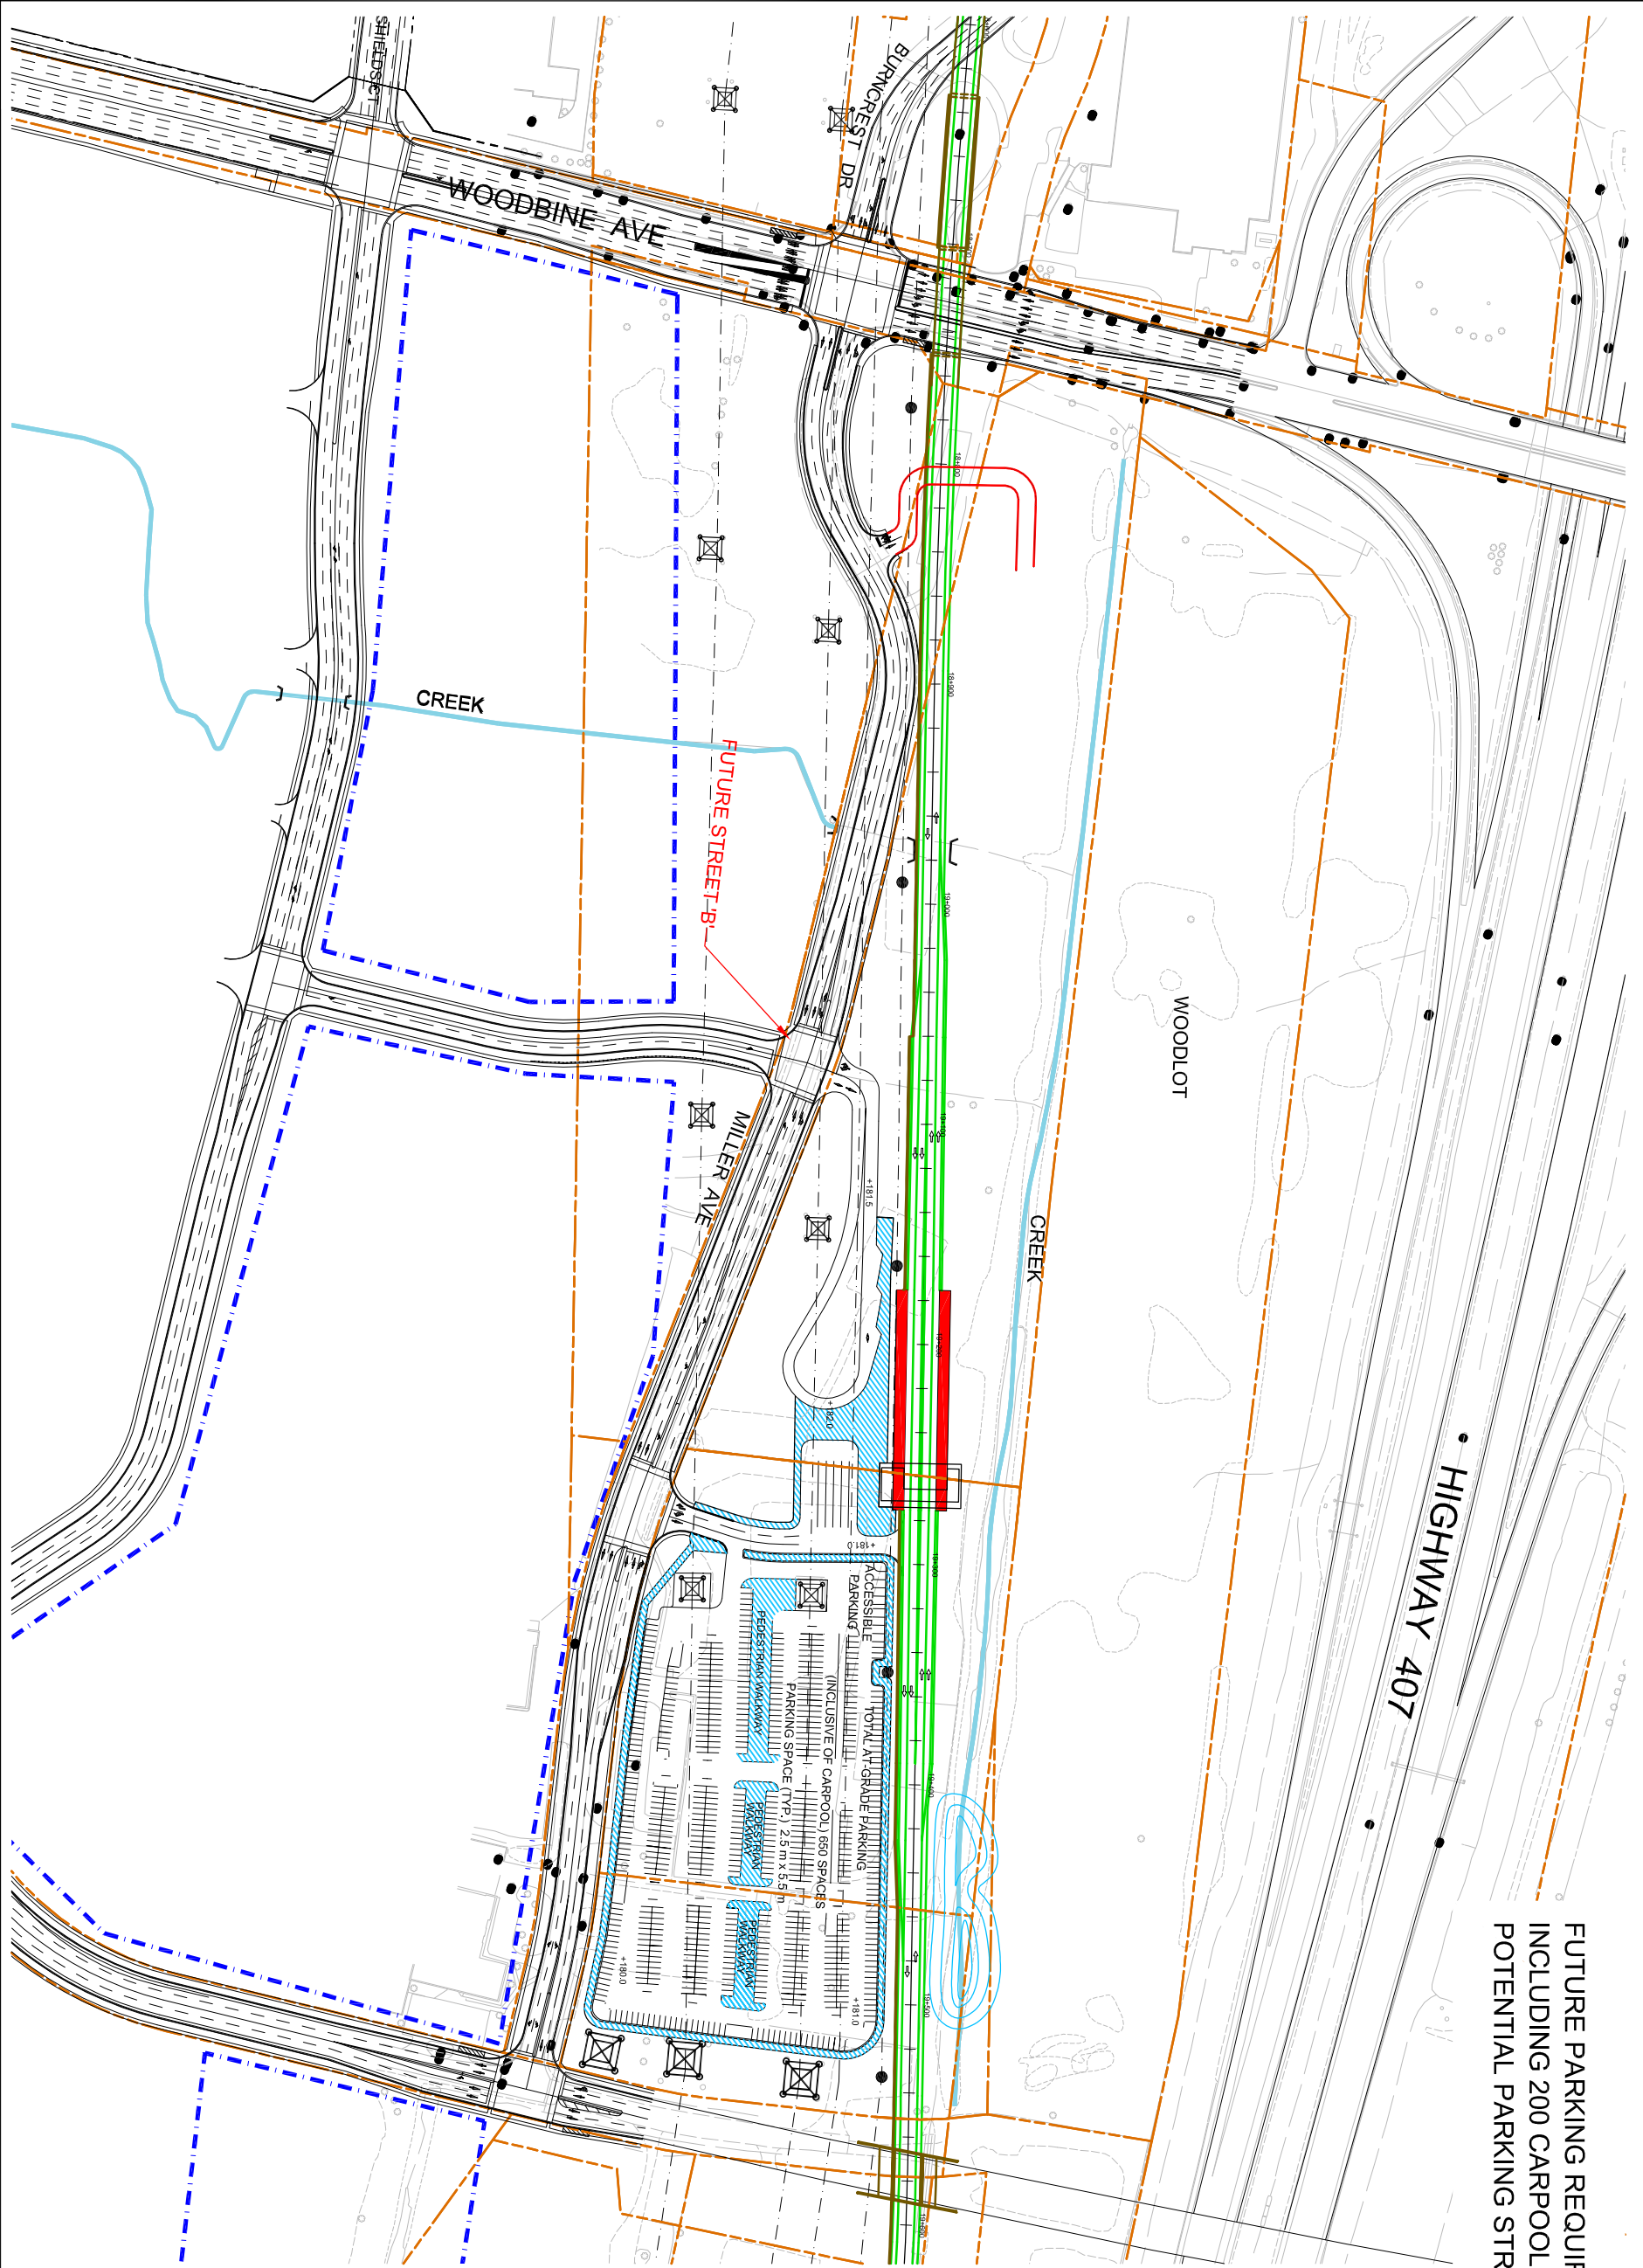

FUTURE PARKING REQUIREMENT (2031) = 950,  
 INCLUDING 200 CARPOOL PARKING SPACES.  
 POTENTIAL PARKING STRUCTURE REQUIRED.



**KEY PLAN**

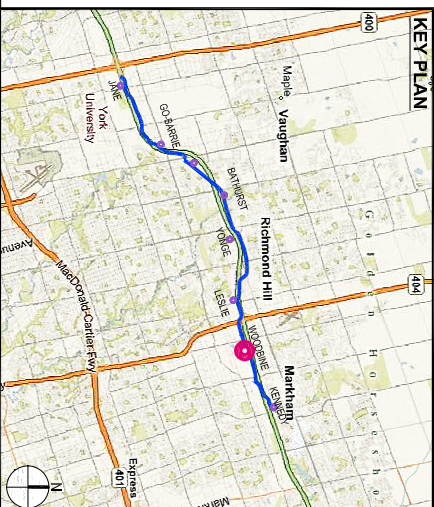

**407 TRANSITWAY - GWP 252-96-00**  
**ENVIRONMENTAL ASSESSMENT**  
**WOODBINE/RODICK STATION**  
**PREFERRED VEHICULAR & BUS ACCESS**

**44**

PLATE